
Emeryville Public Market

PARCEL A, PARCEL B


Market Drive Concept


August 05, 2022

OXFORD



bionic

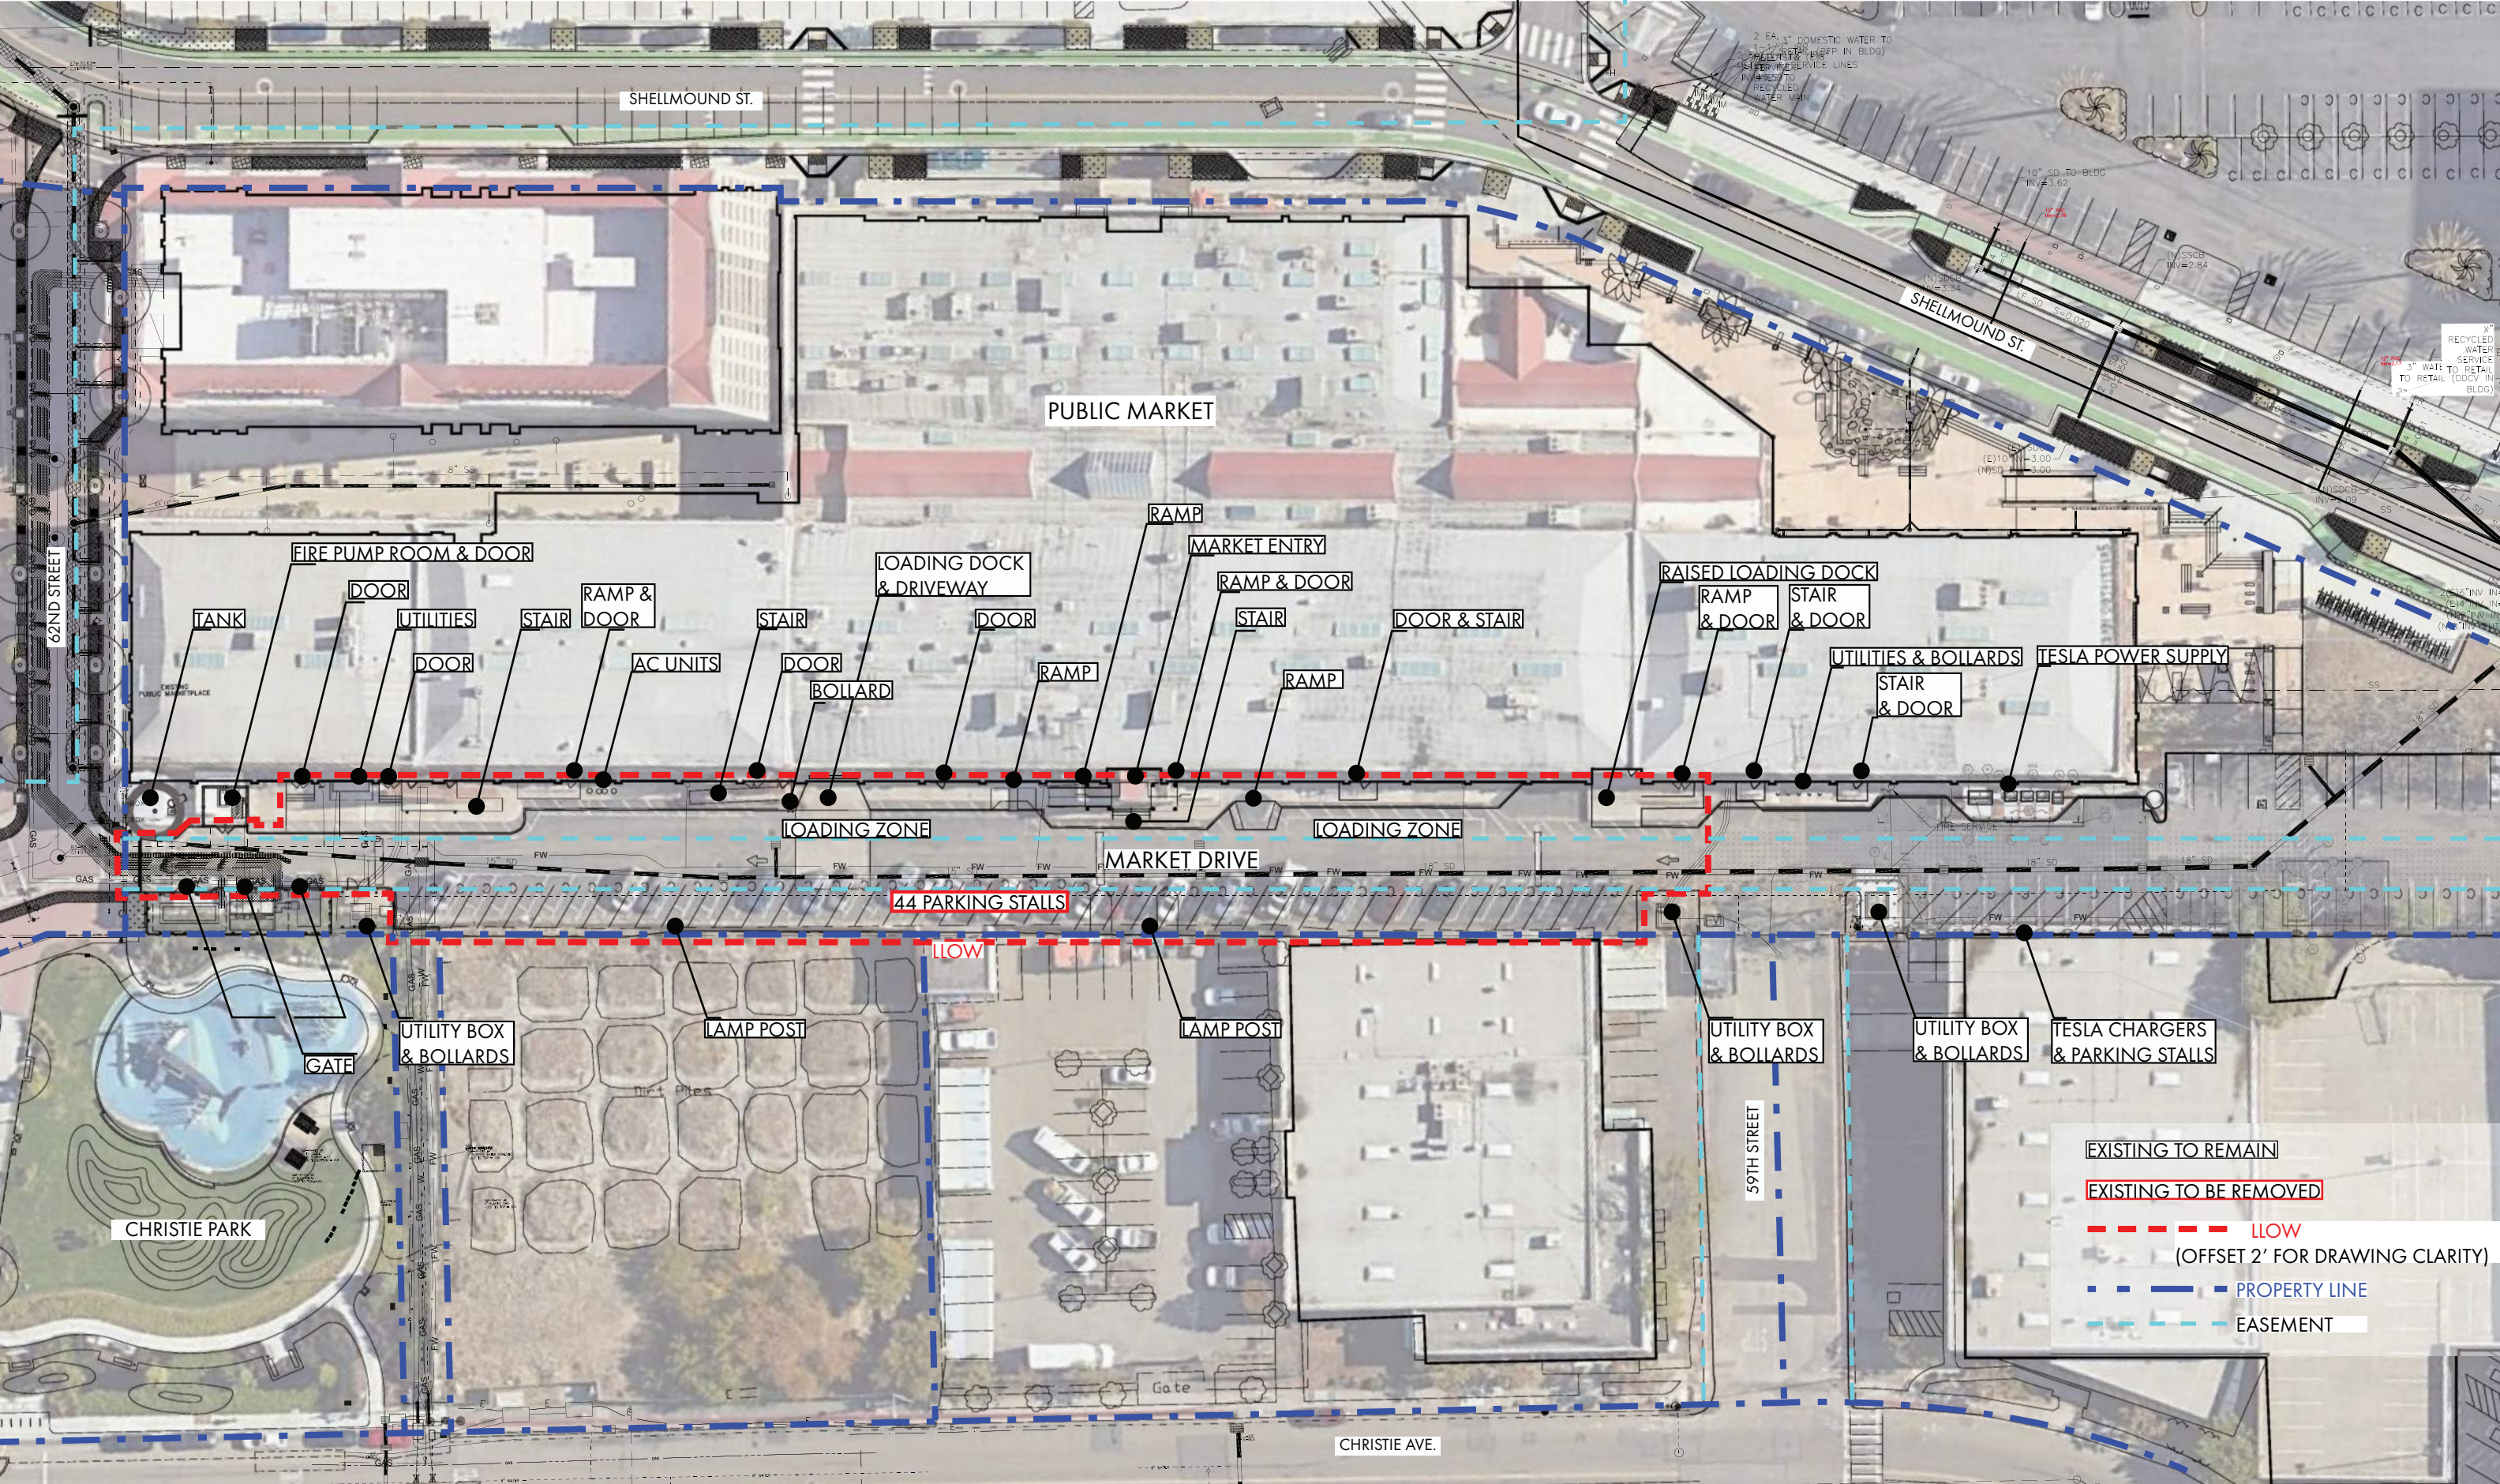

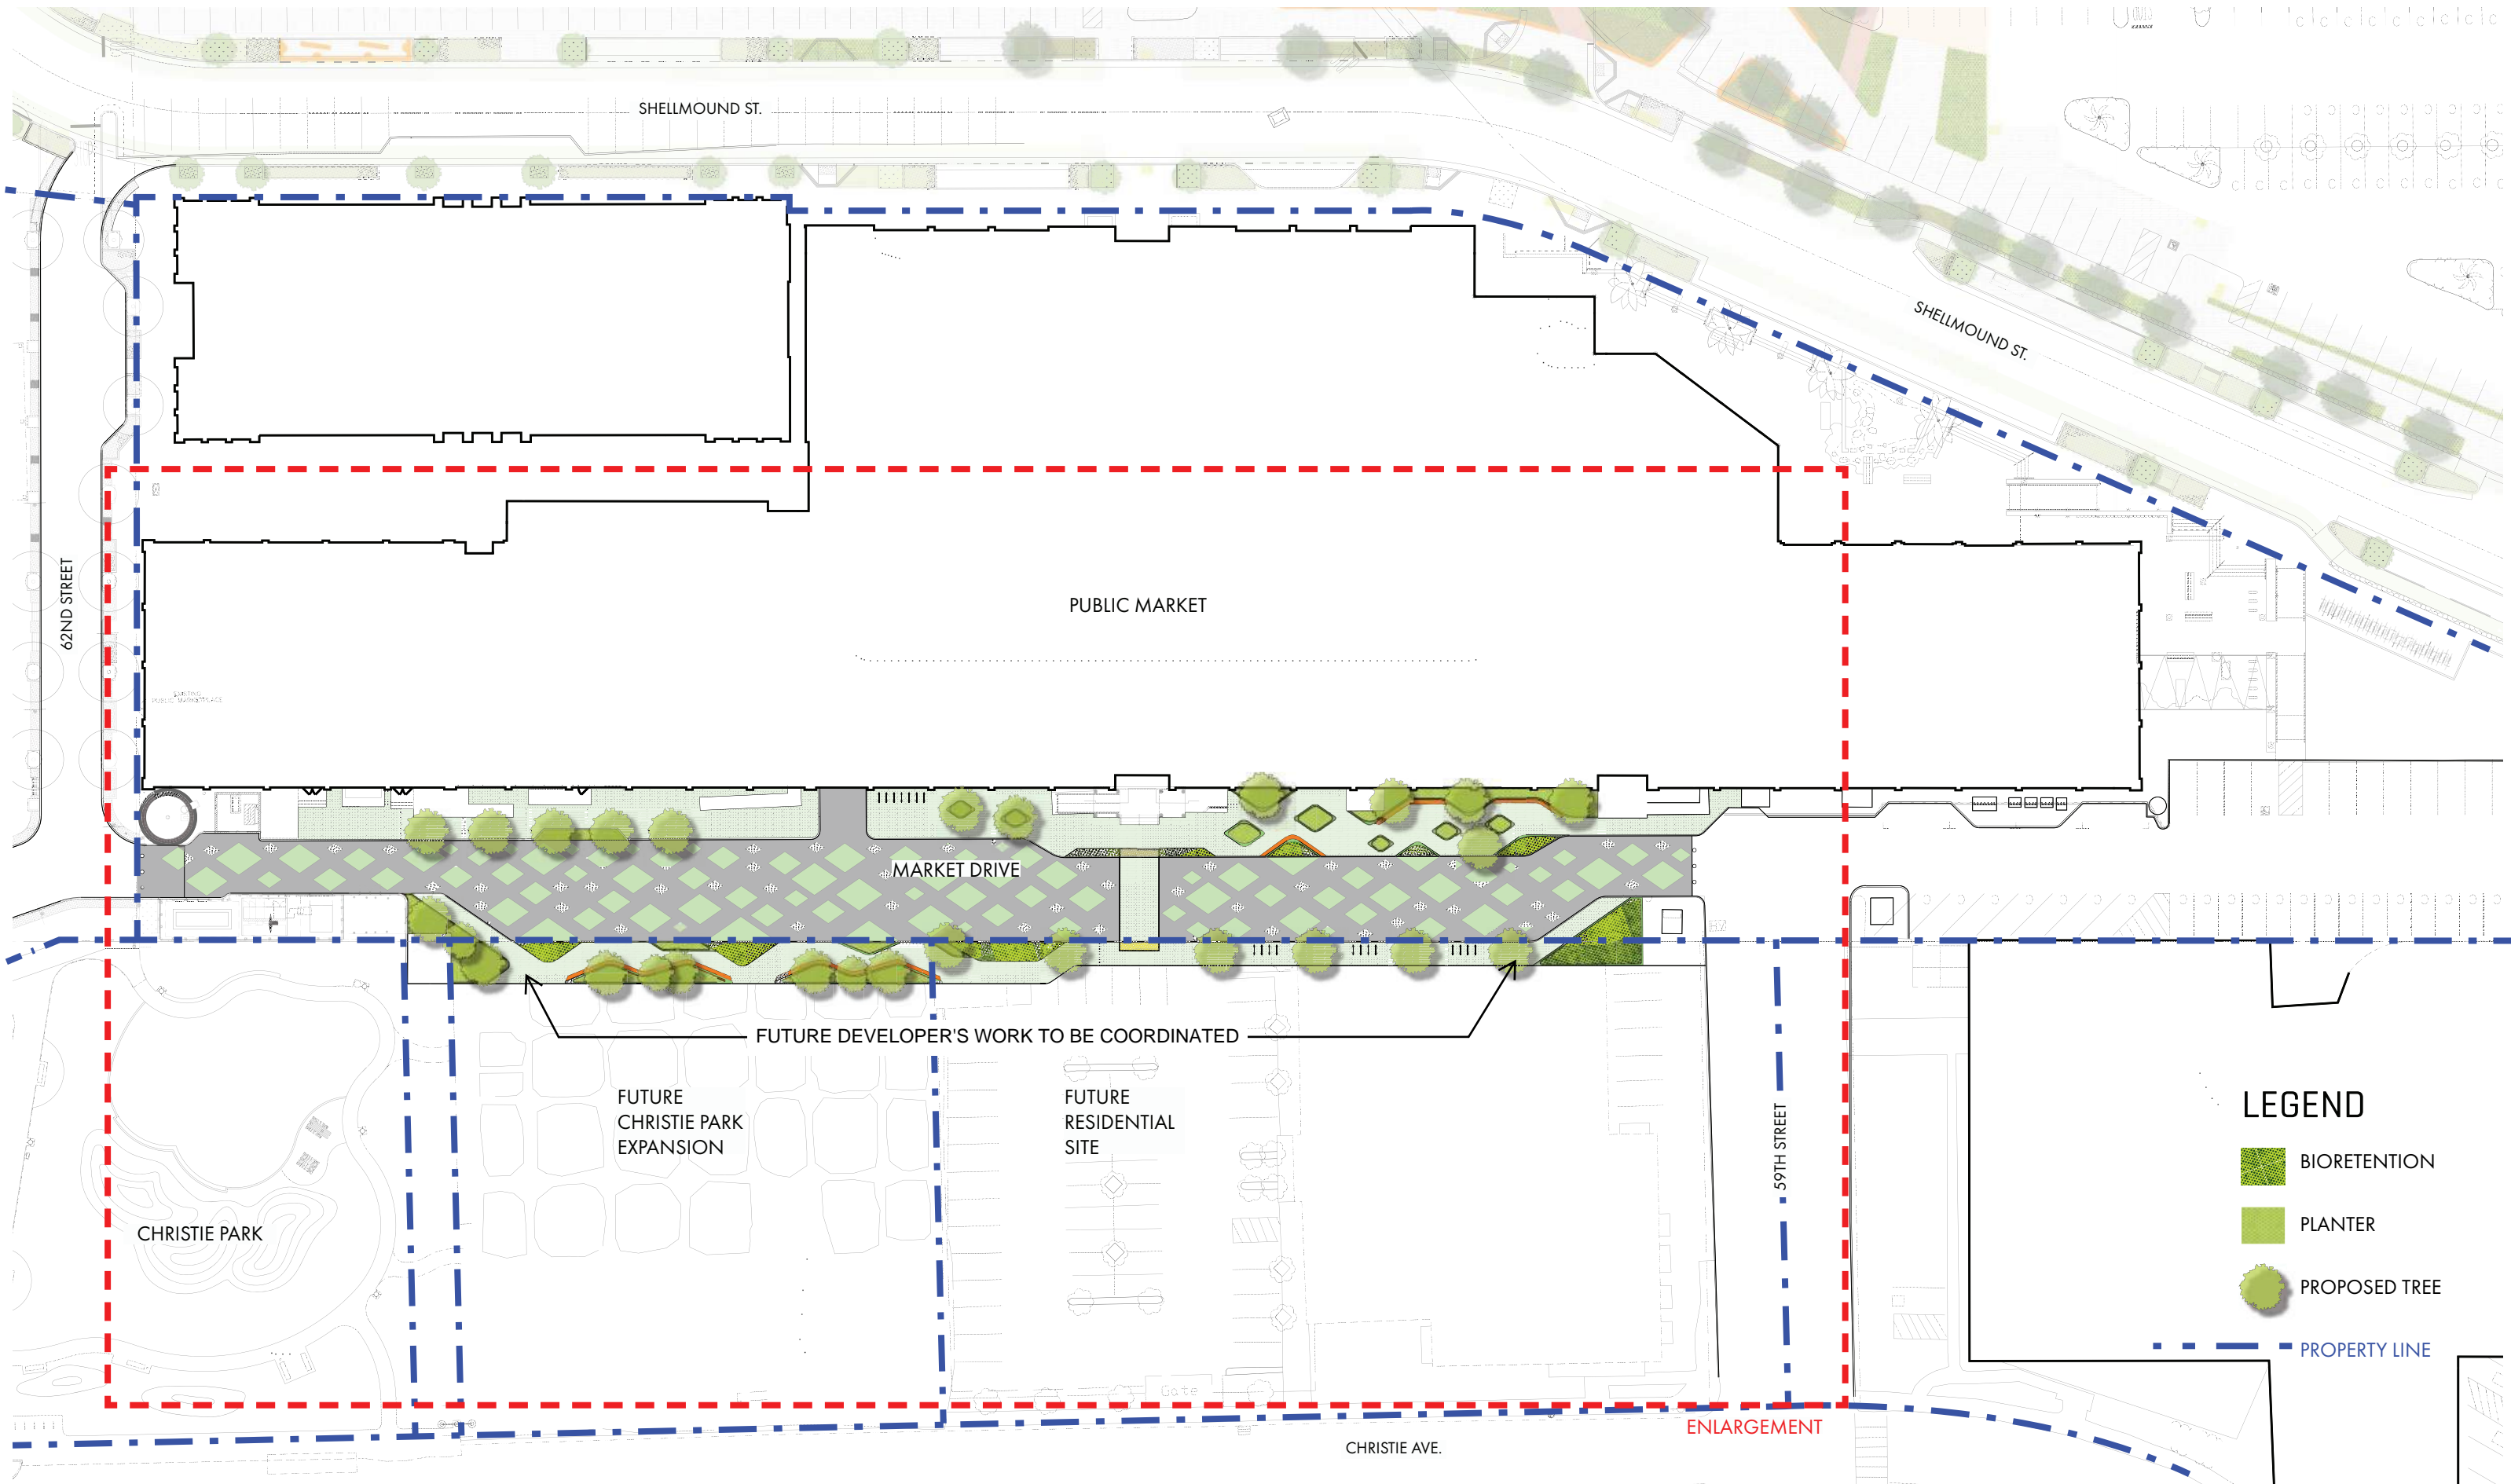

LEGEND

- BIORETENTION
- PLANTER
- PROPOSED TREE

PROPERTY LINE

Market Drive Conceptual Plan

EMERYVILLE PUBLIC MARKET - MARKET DRIVE

SCALE 1"= 50'-0"

