




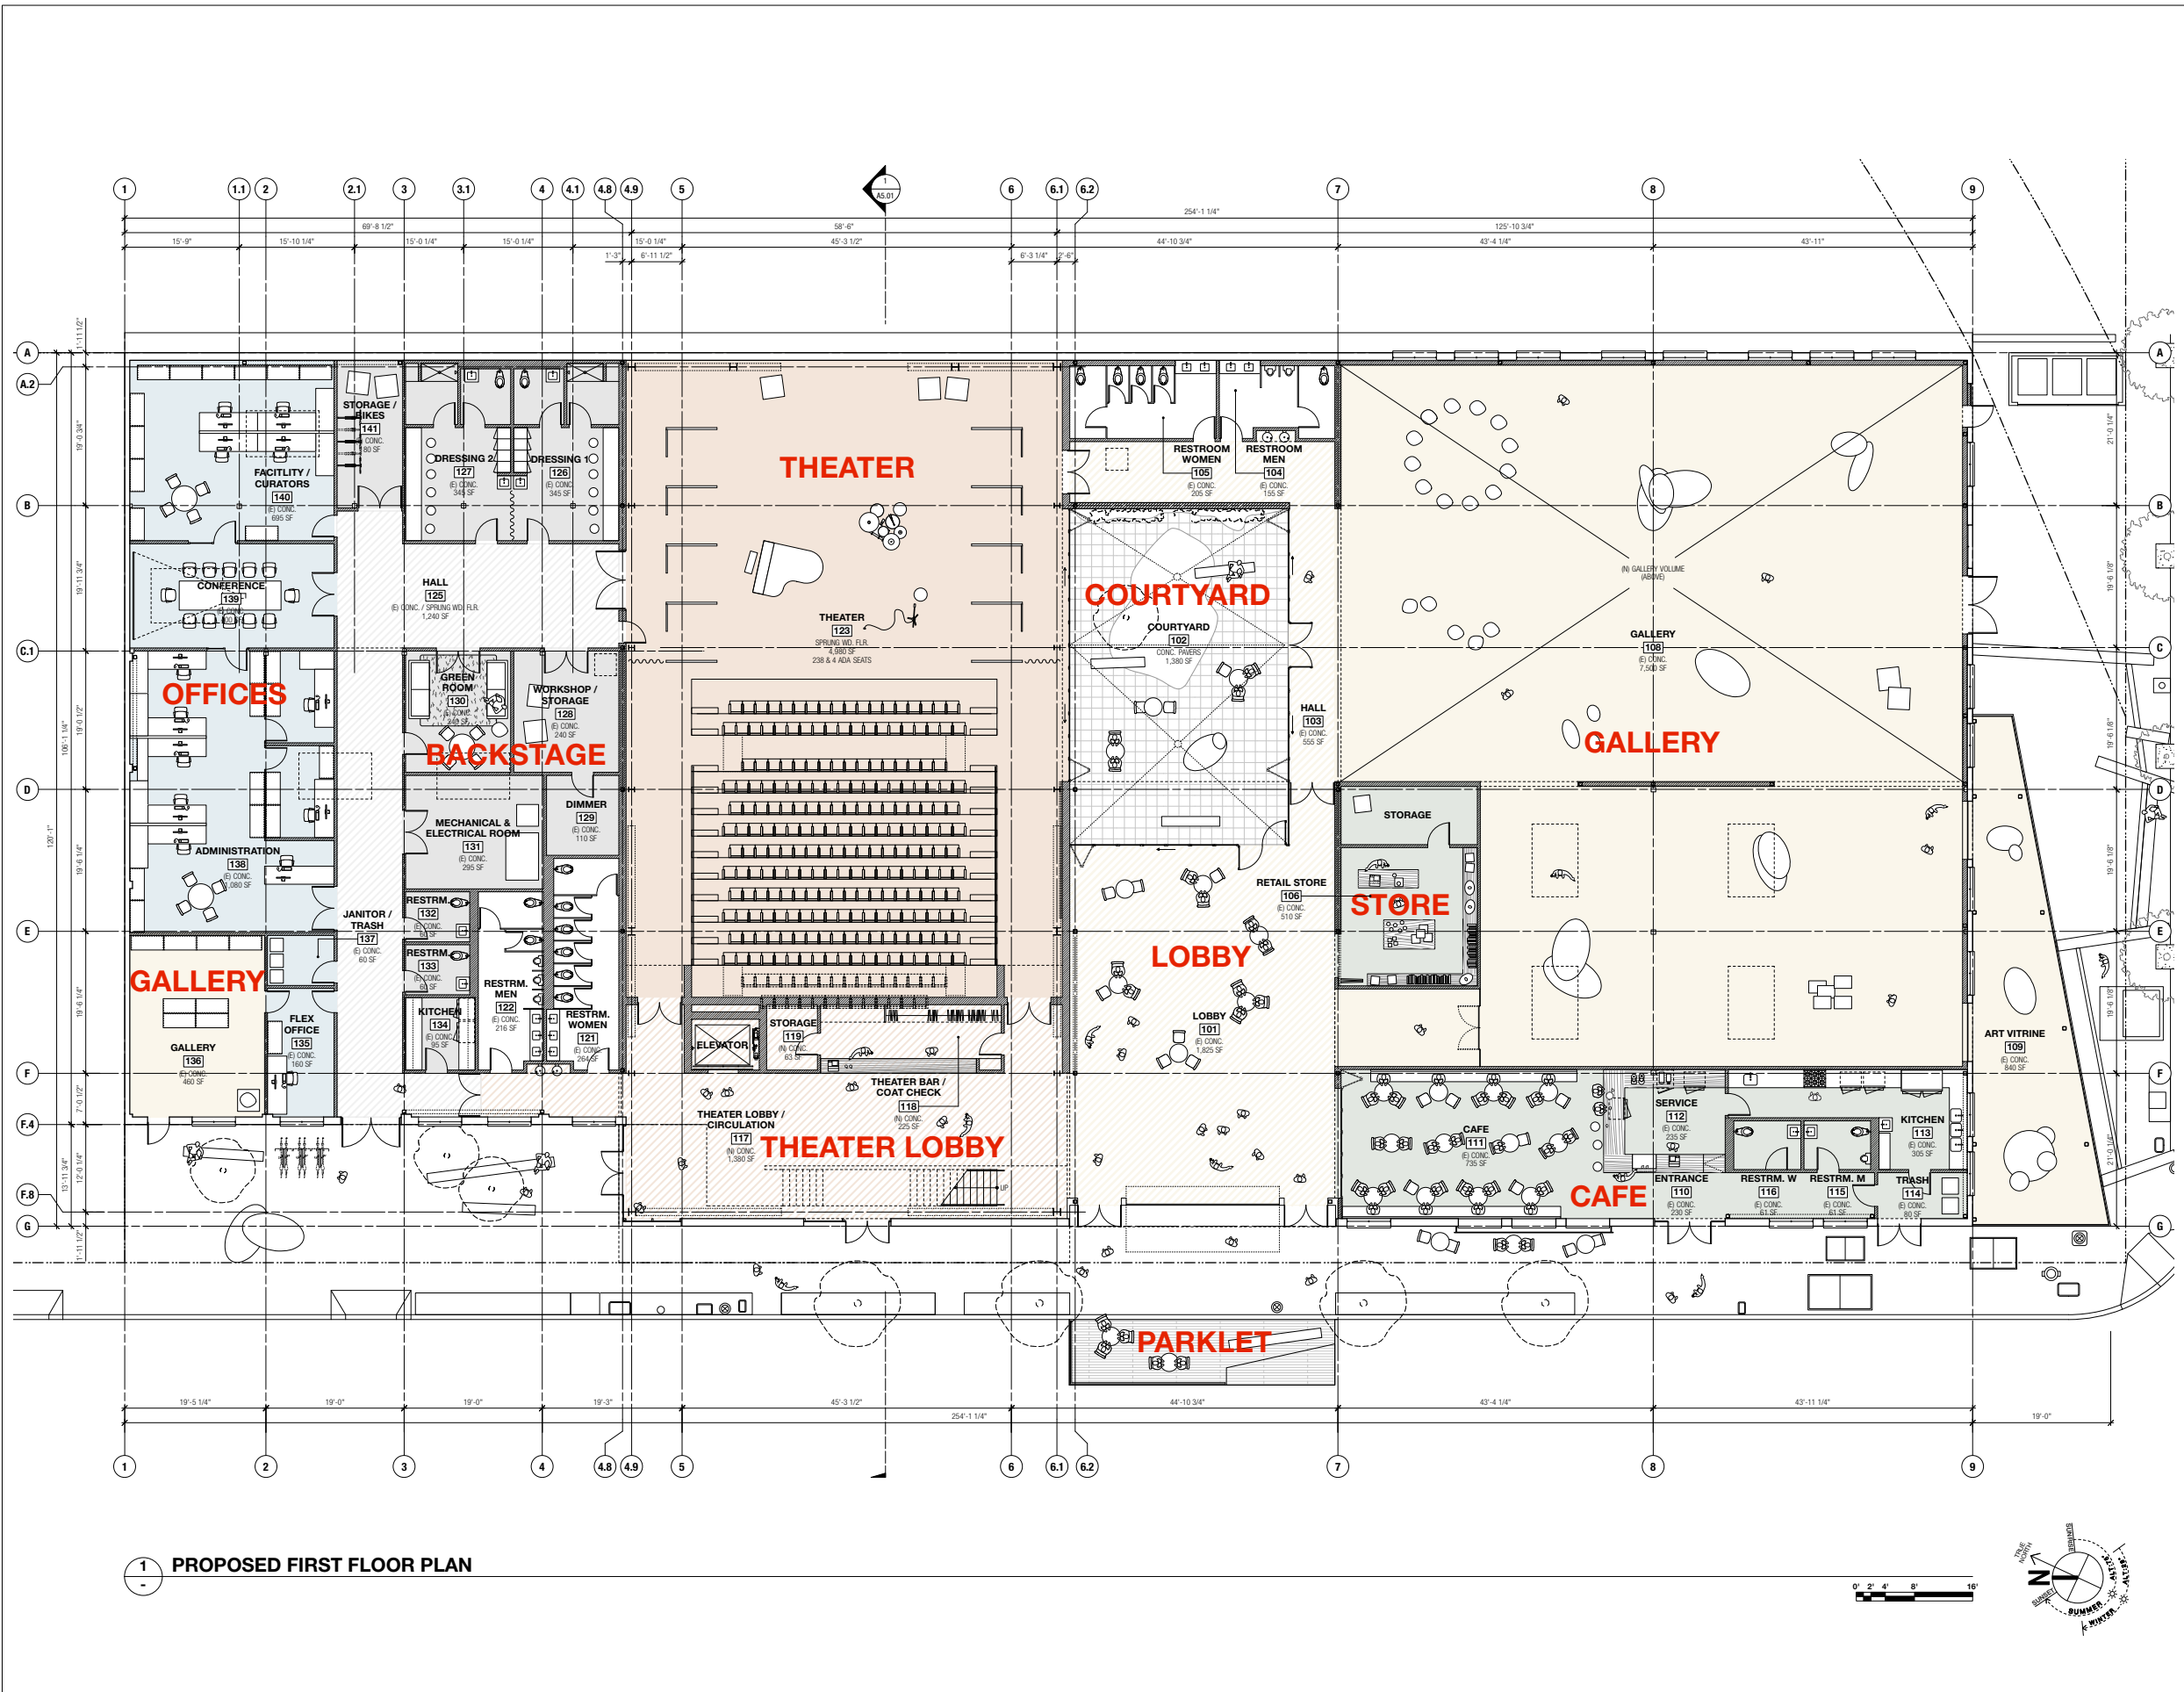

1 PROPOSED FIRST FLOOR PLAN