
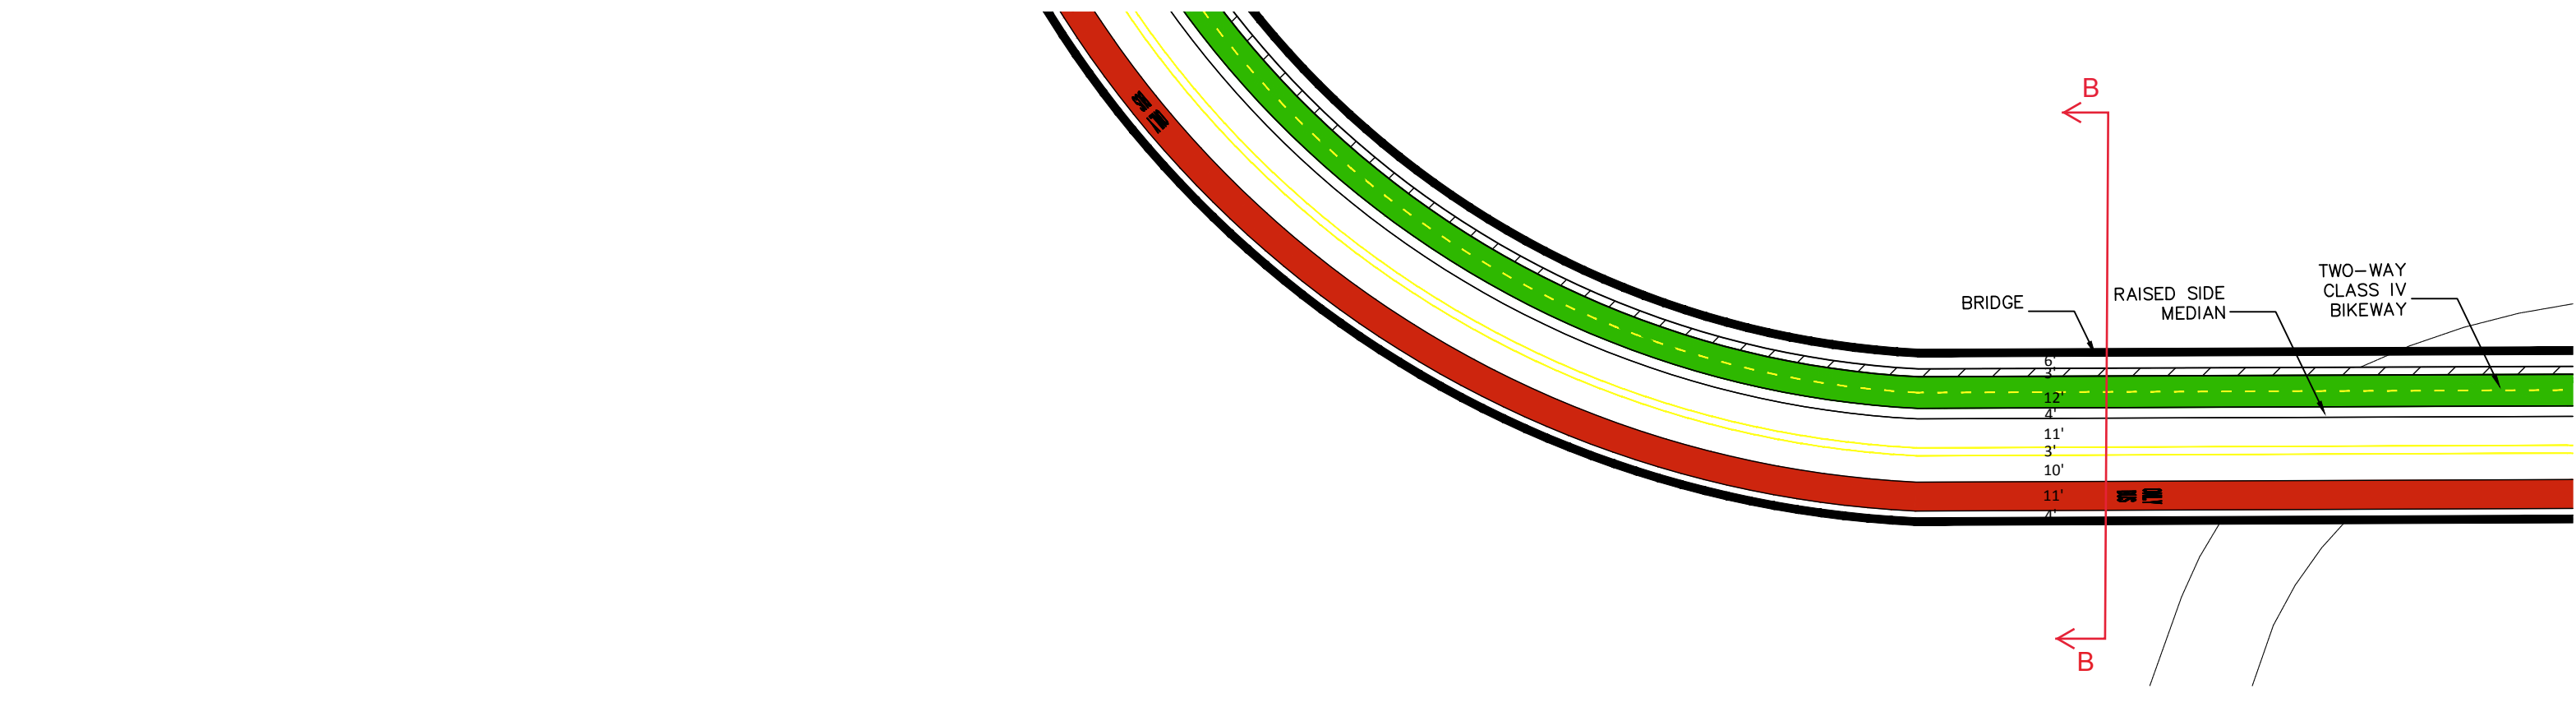


\\Mail\graphics\PRINT Image Library\CD+A Projects\2017\1710 Emeryville 40th and San Pablo Transit Hub\3 - Graphics\CAD\1710 - Concept Plan_v2-06ds.dwg 11 20, 2018 12:03pm BY: Kristen Patino

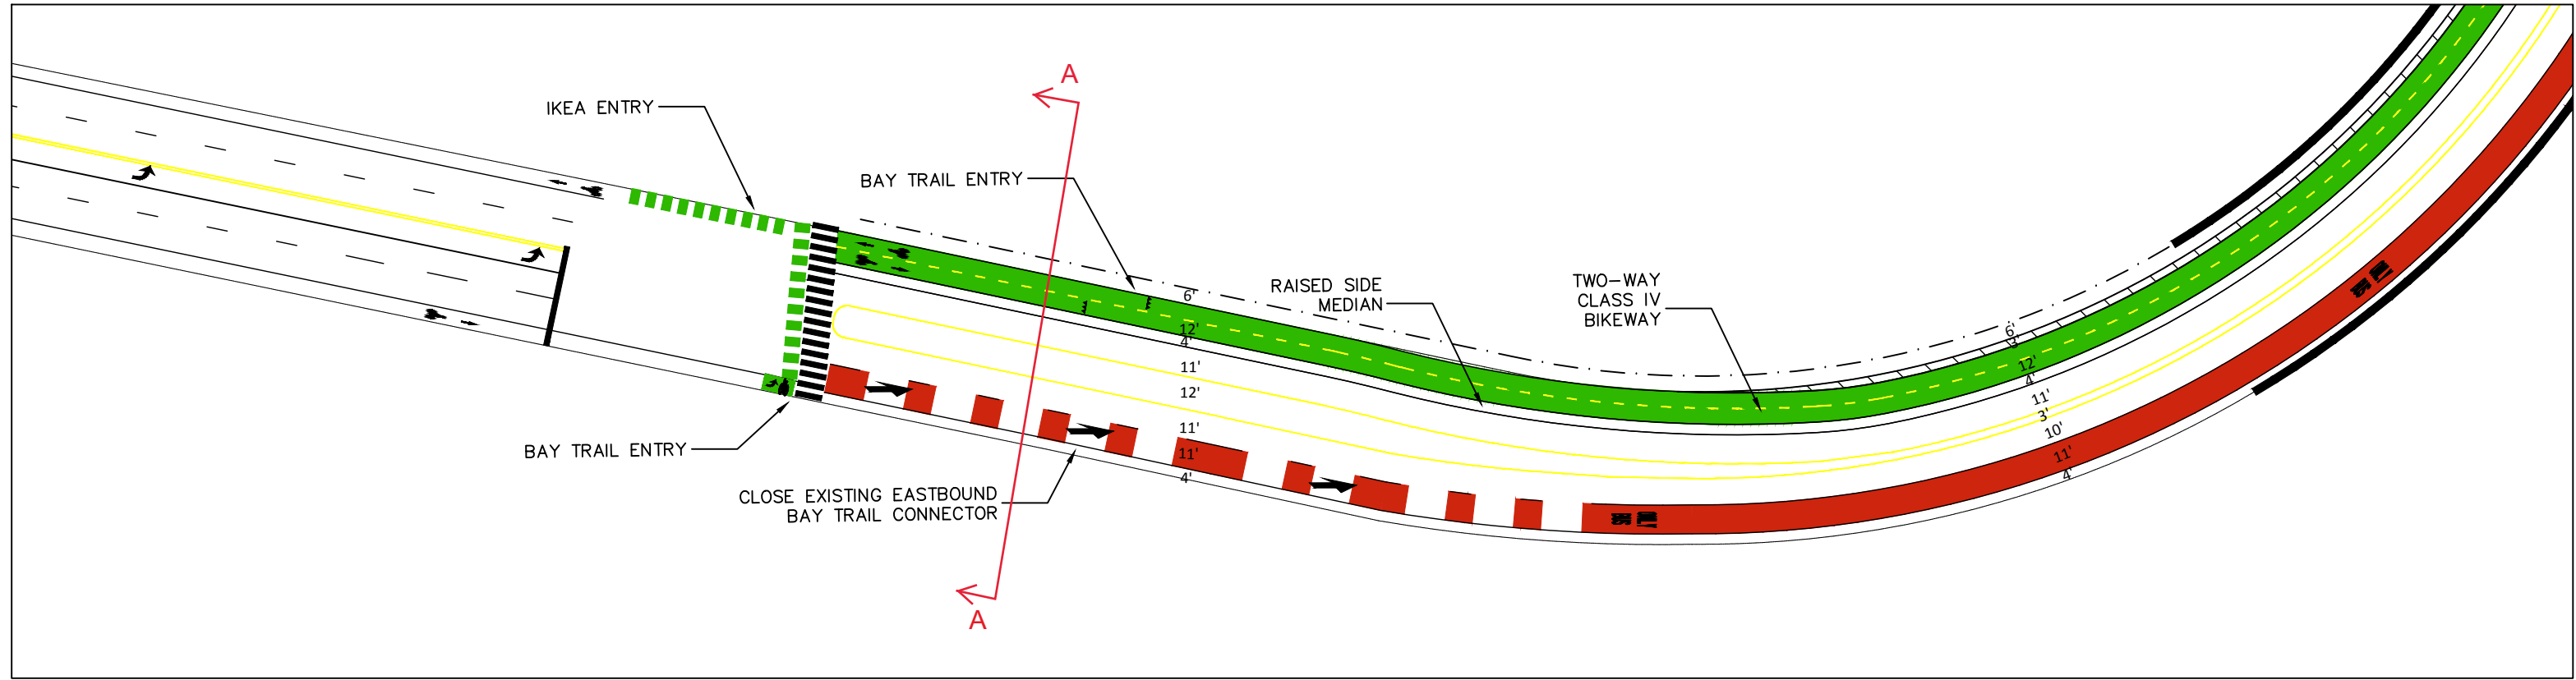

40th and San Pablo Bus Hub Project



Extended 40th Street Multimodal Concept Design - Adeline Street to IKEA Entry DRAFT CONCEPTUAL LAYOUT PLAN

SCALE: 1" = 60'

DATE: 11/20/18

L-01

C:\Users\Kristen_Potino\appdata\local\temp\AcPublish_6168\1710 - Concept Plan_v2-06ds.dwg 11/20/2018 11:37am By: Kristen Potino

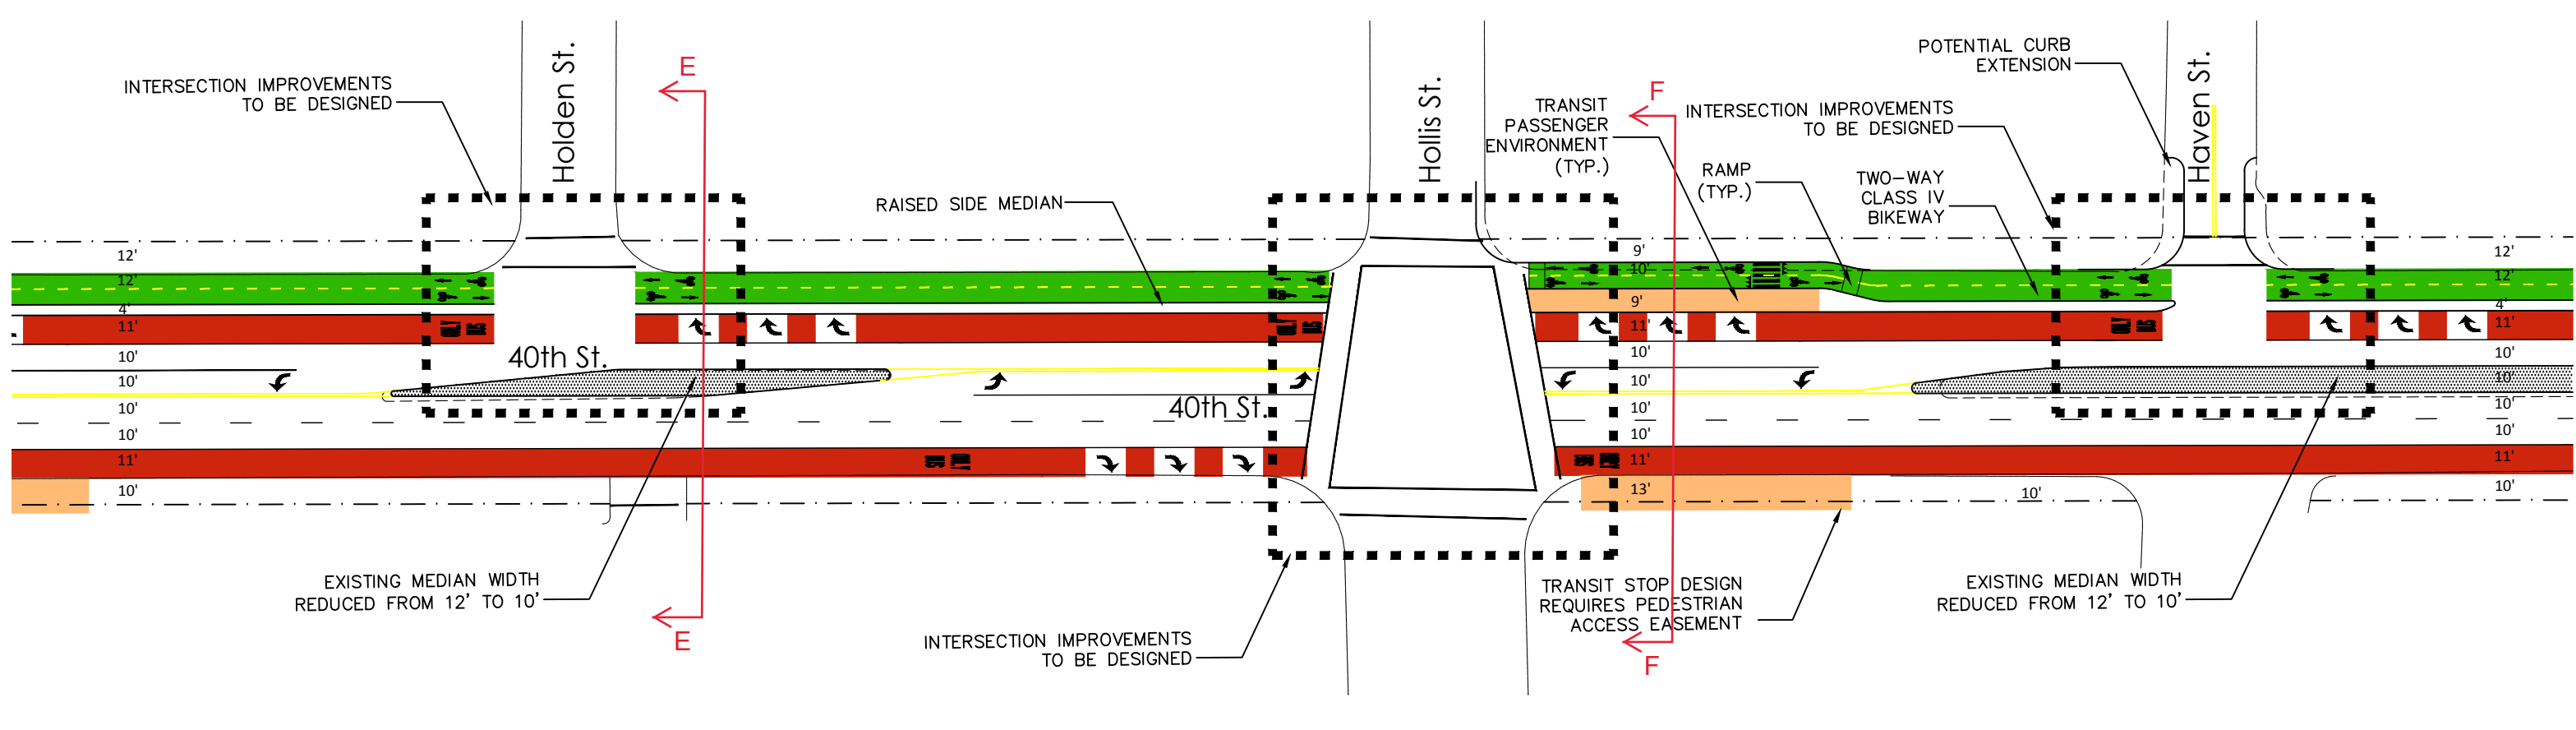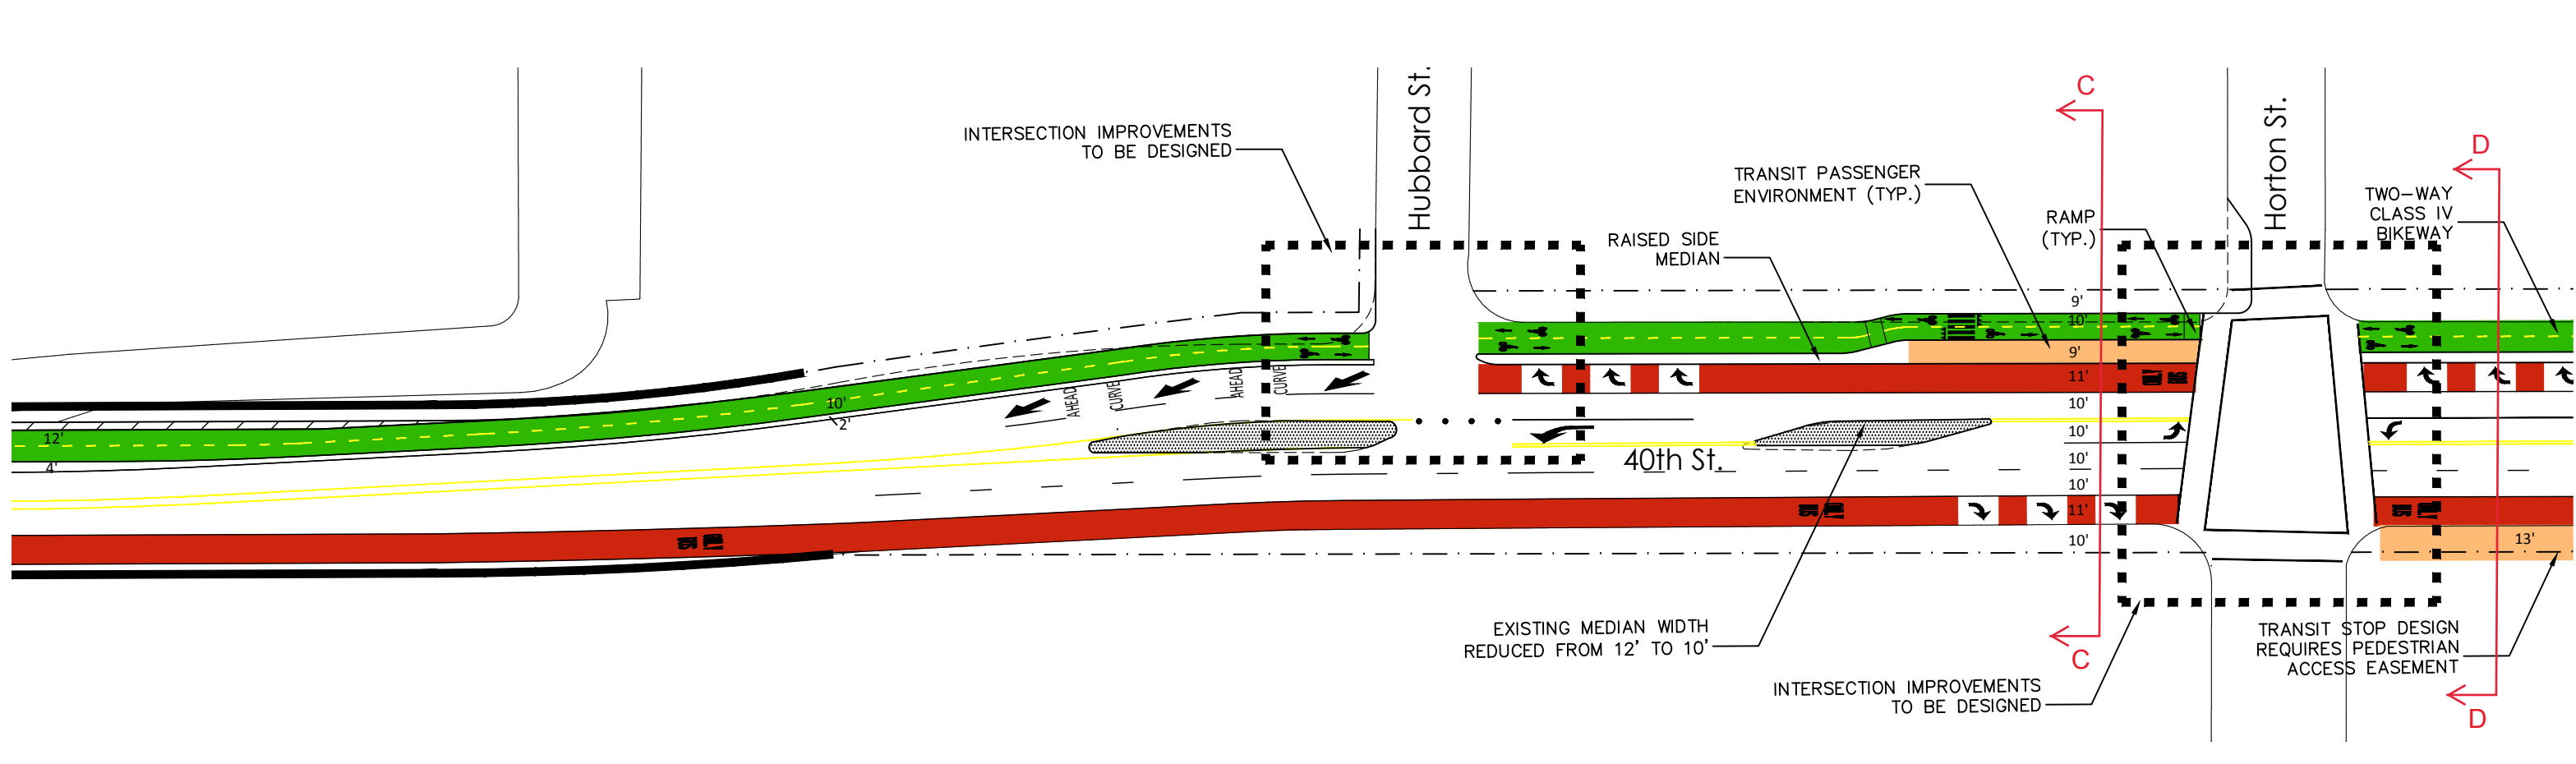

40th and San Pablo Bus Hub Project

Extended 40th Street Multimodal Concept Design - Adeline Street to IKEA Entry DRAFT CONCEPTUAL LAYOUT PLAN



0' 60'

SCALE: 1" = 60'

DATE: 11/20/18

L-02

C:\Users\Kristen.Potino\appdata\local\temp\AcPublish_6168\1710 - Concept Plan_v2-06ds.dwg 11/20/2018 11:37am By: Kristen Potino

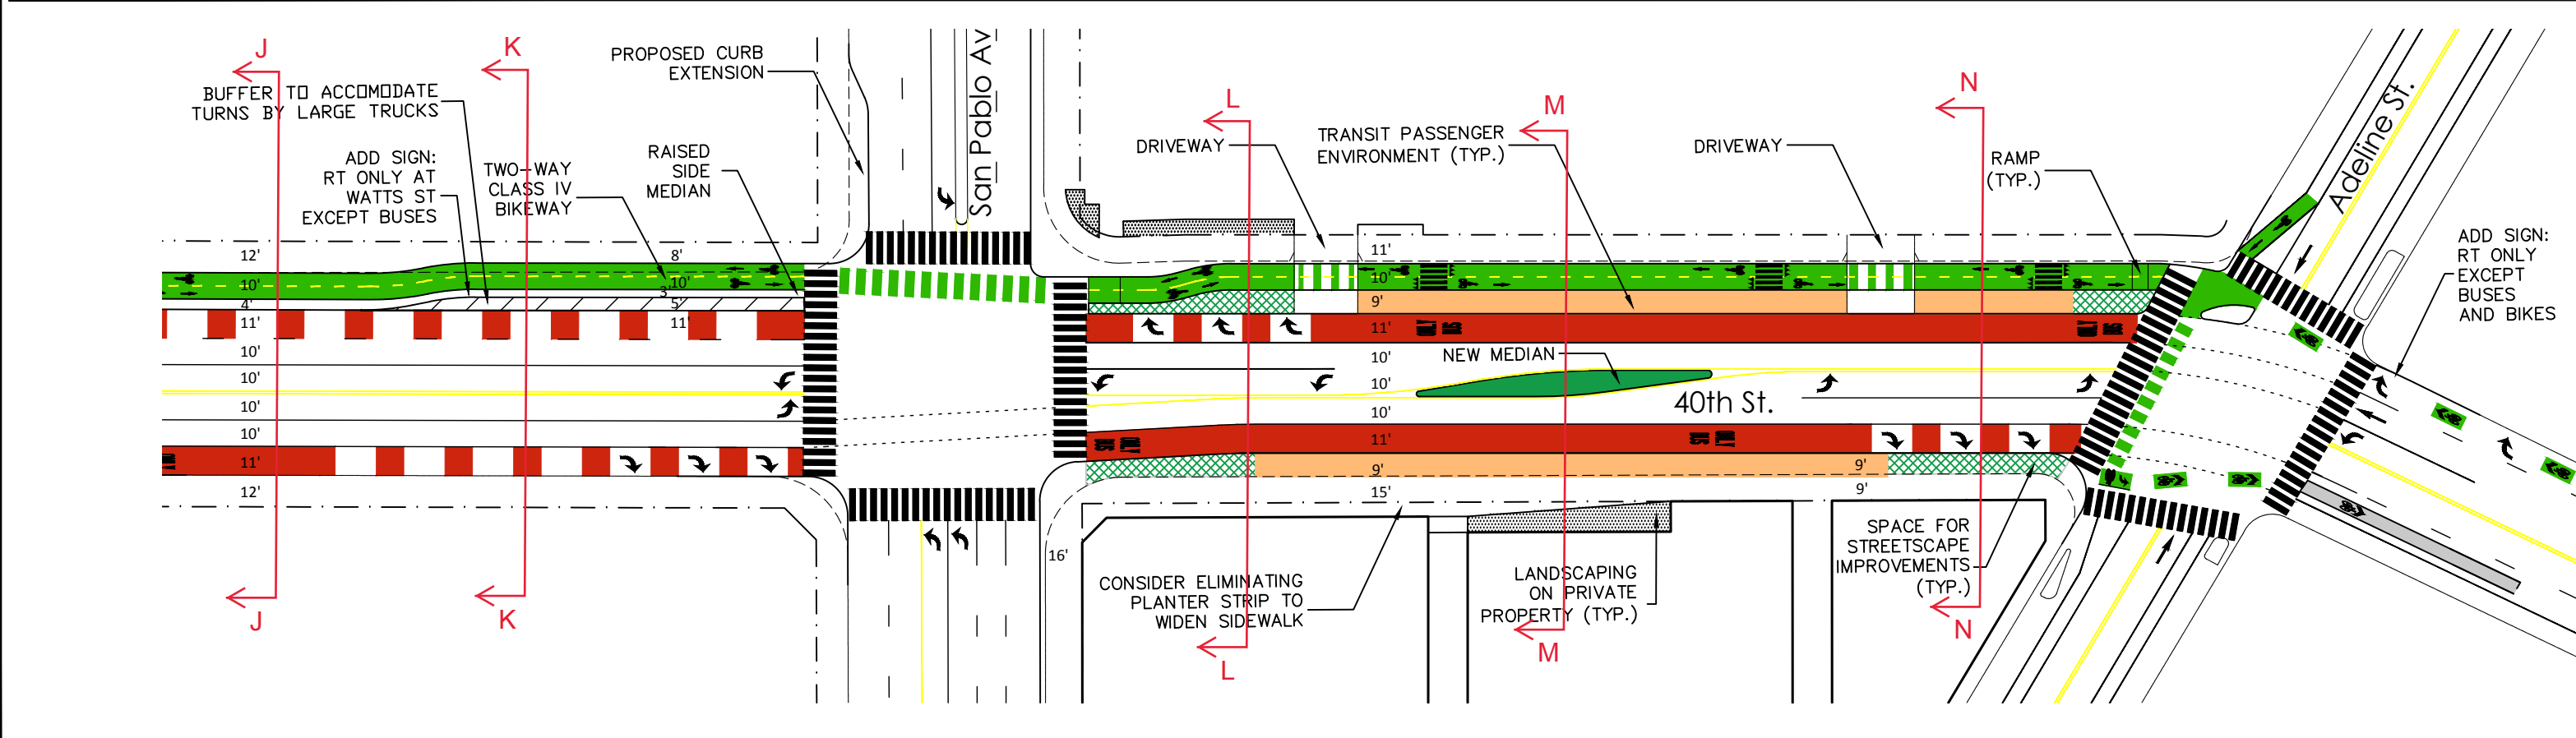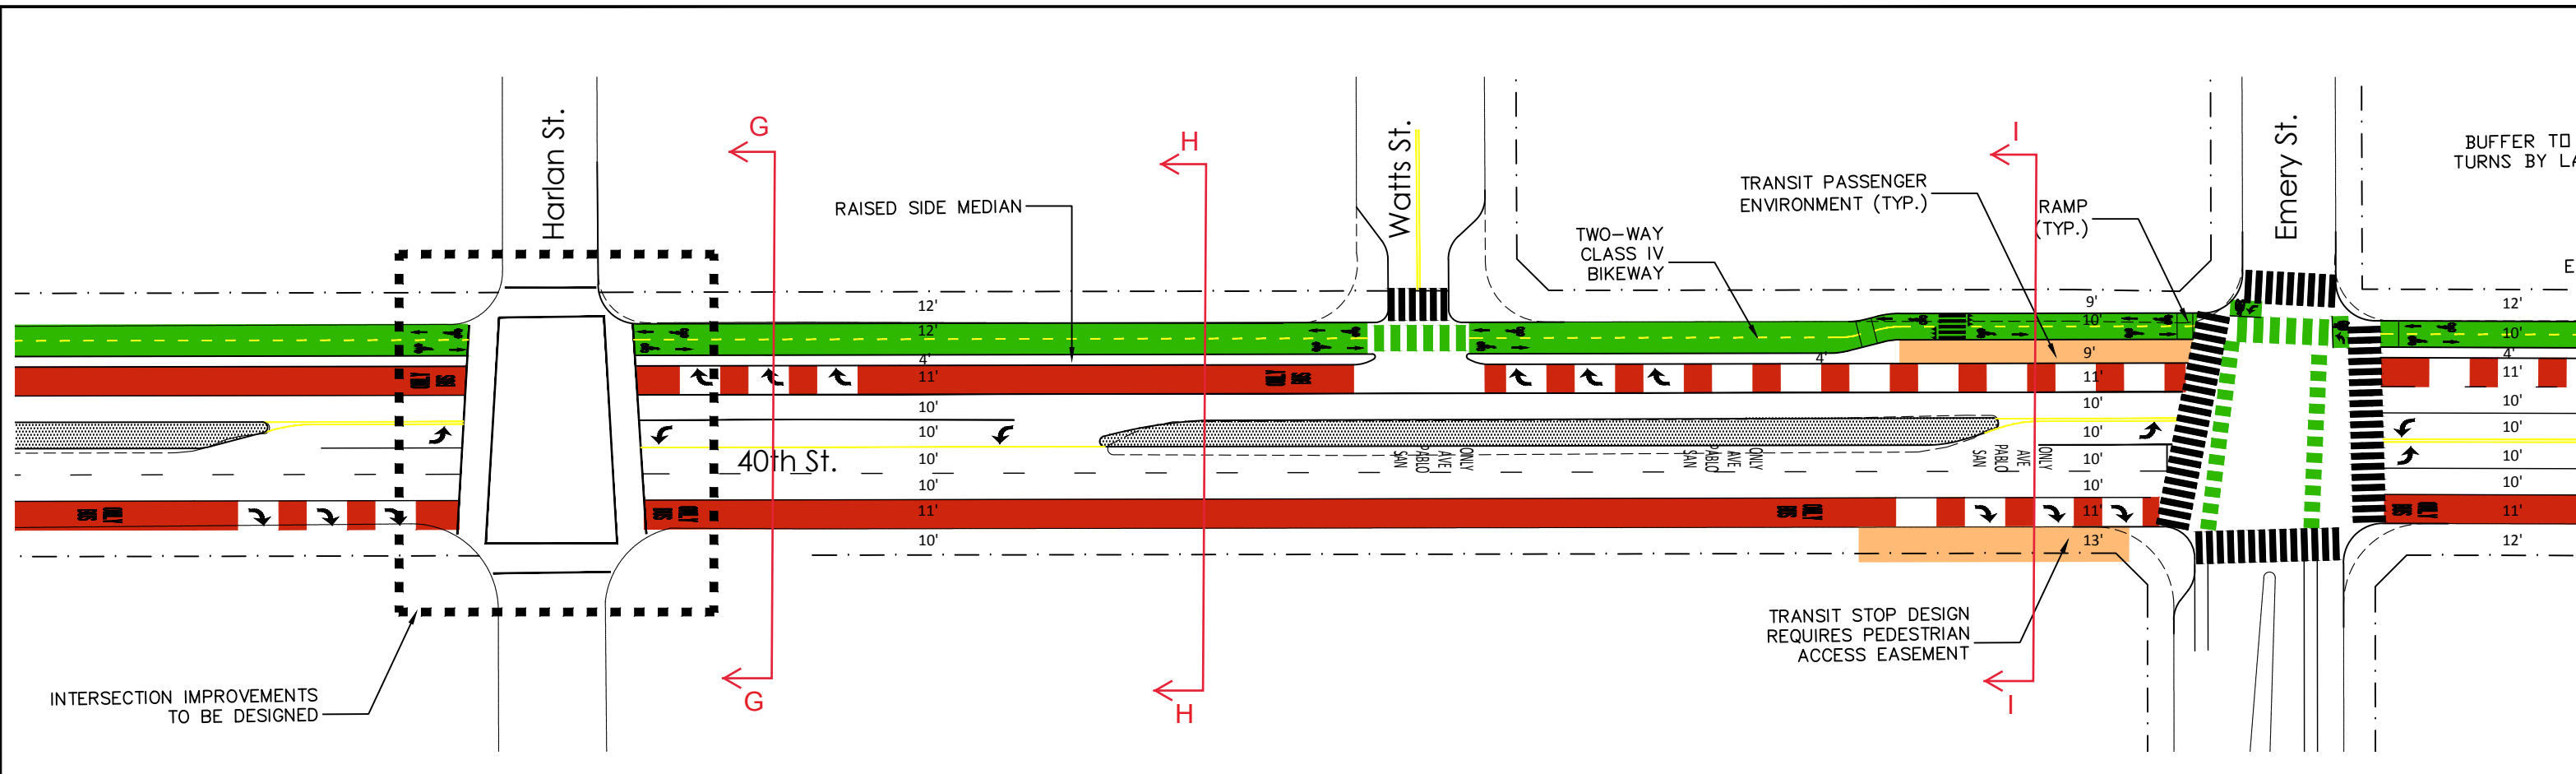

40th and San Pablo Bus Hub Project

Extended 40th Street Multimodal Concept Design - Adeline Street to IKEA Entry
DRAFT CONCEPTUAL LAYOUT PLAN


0' 60'

SCALE: 1" = 60'

DATE: 11/20/18

L-03


Section A-A Looking West

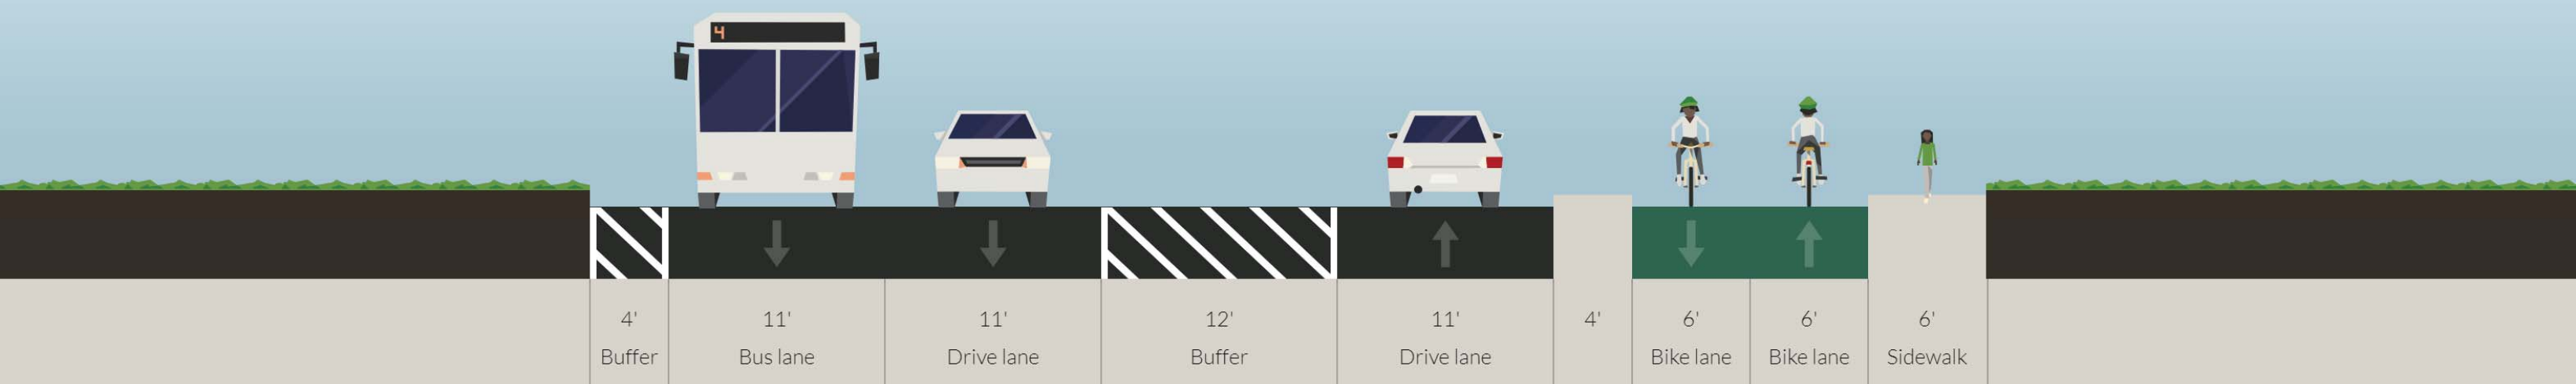


Section B-B Looking West




Section C-C Looking West

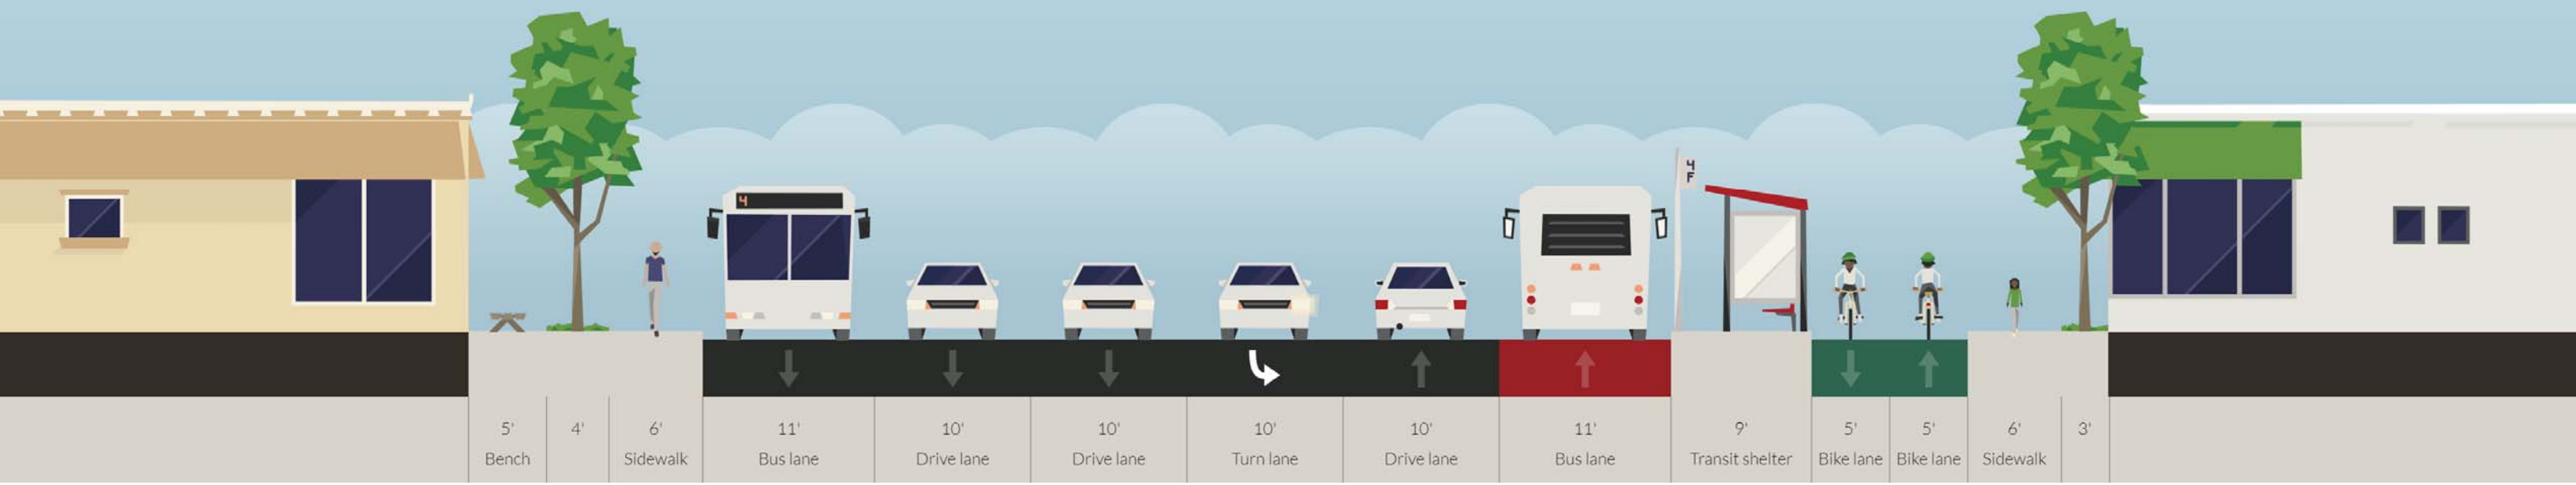


Section D-D Looking West

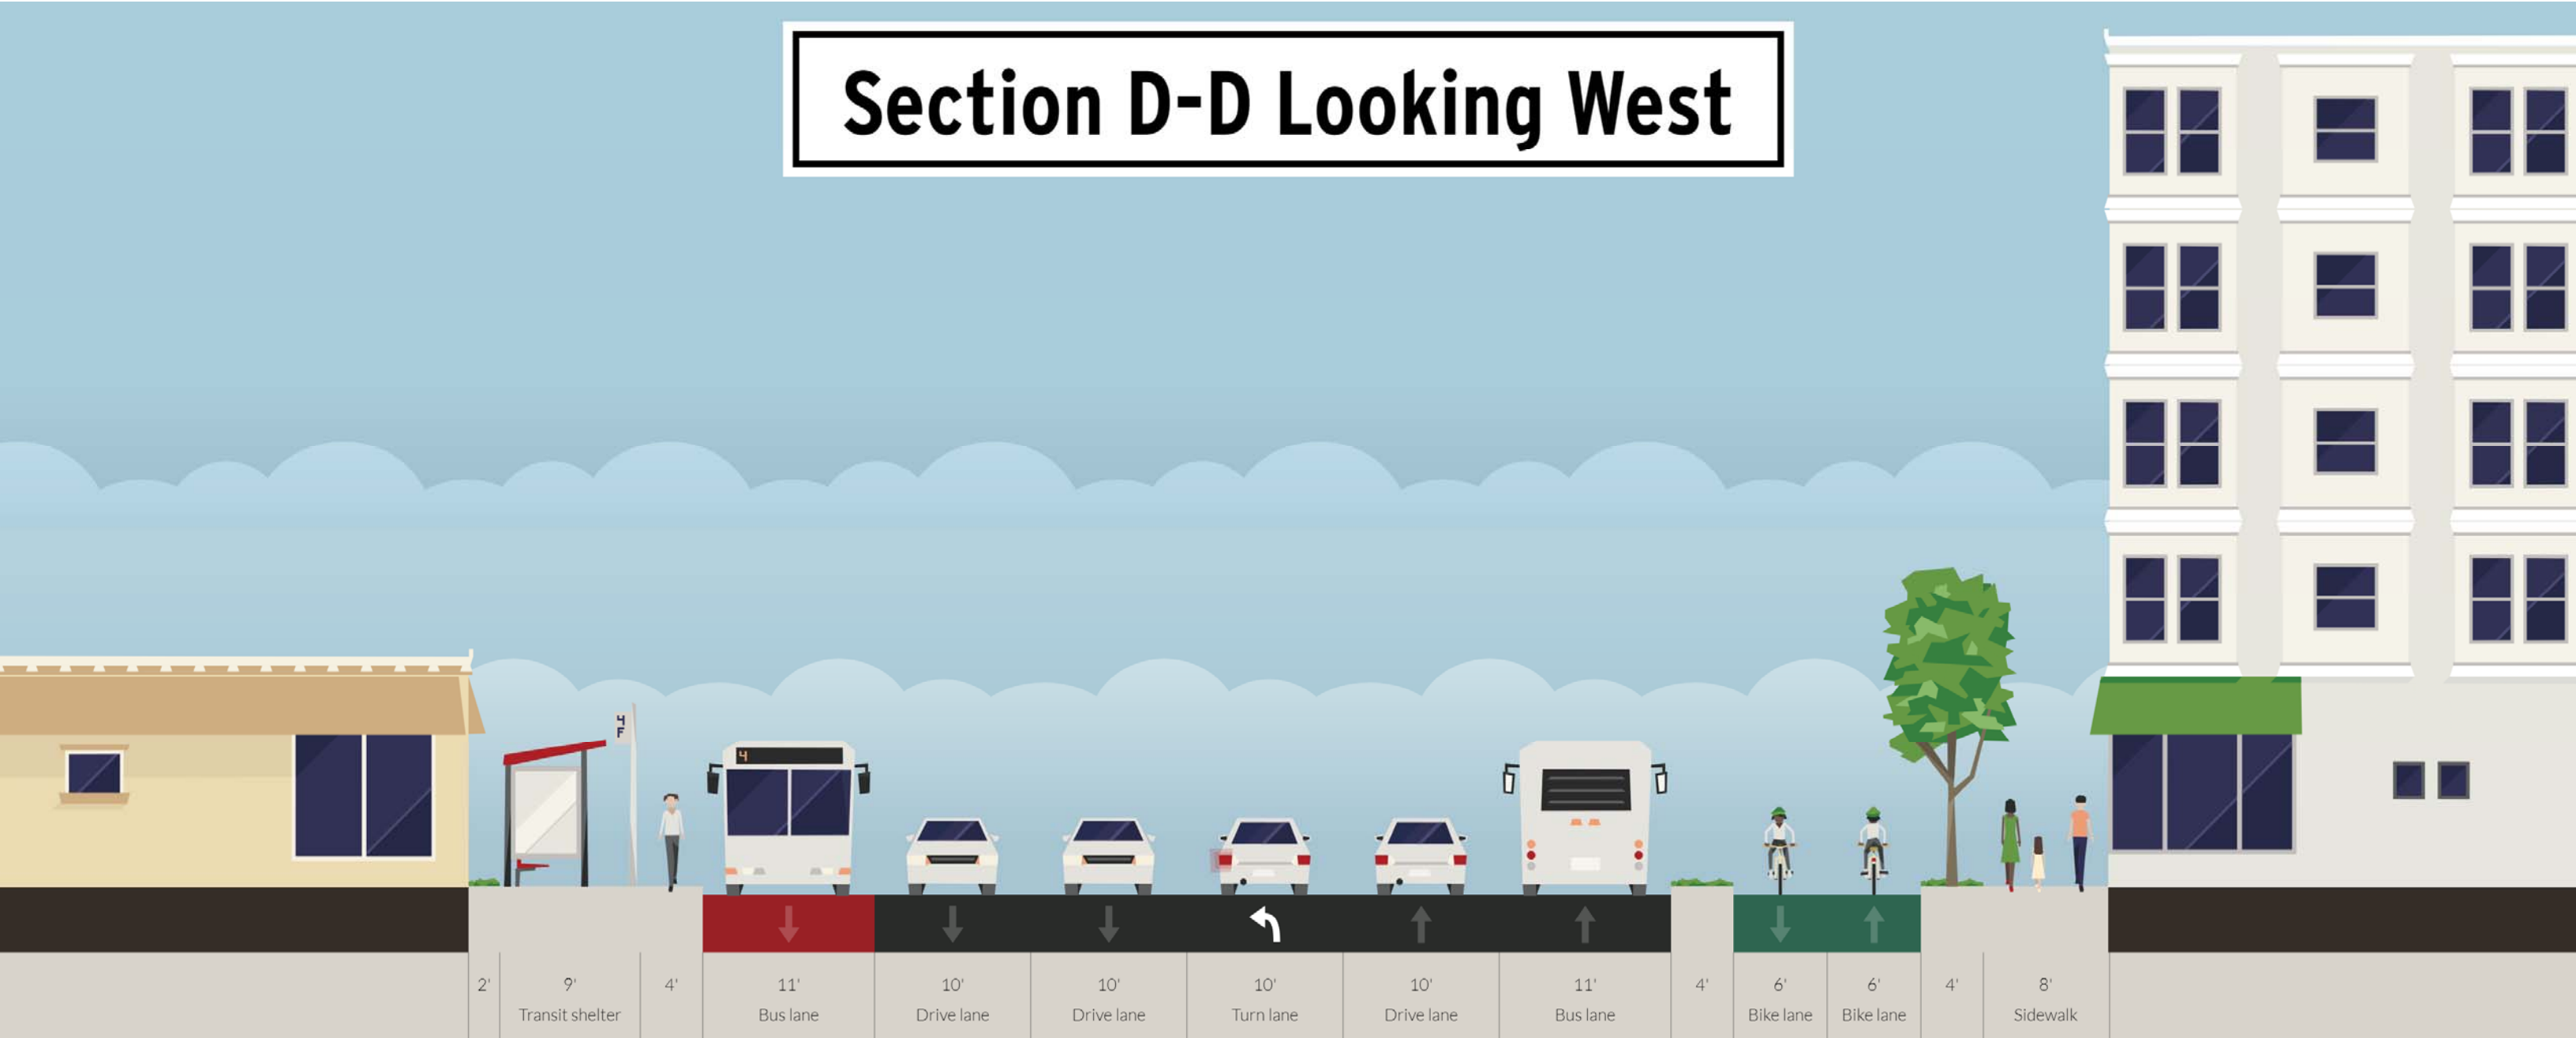


Section E-E Looking West

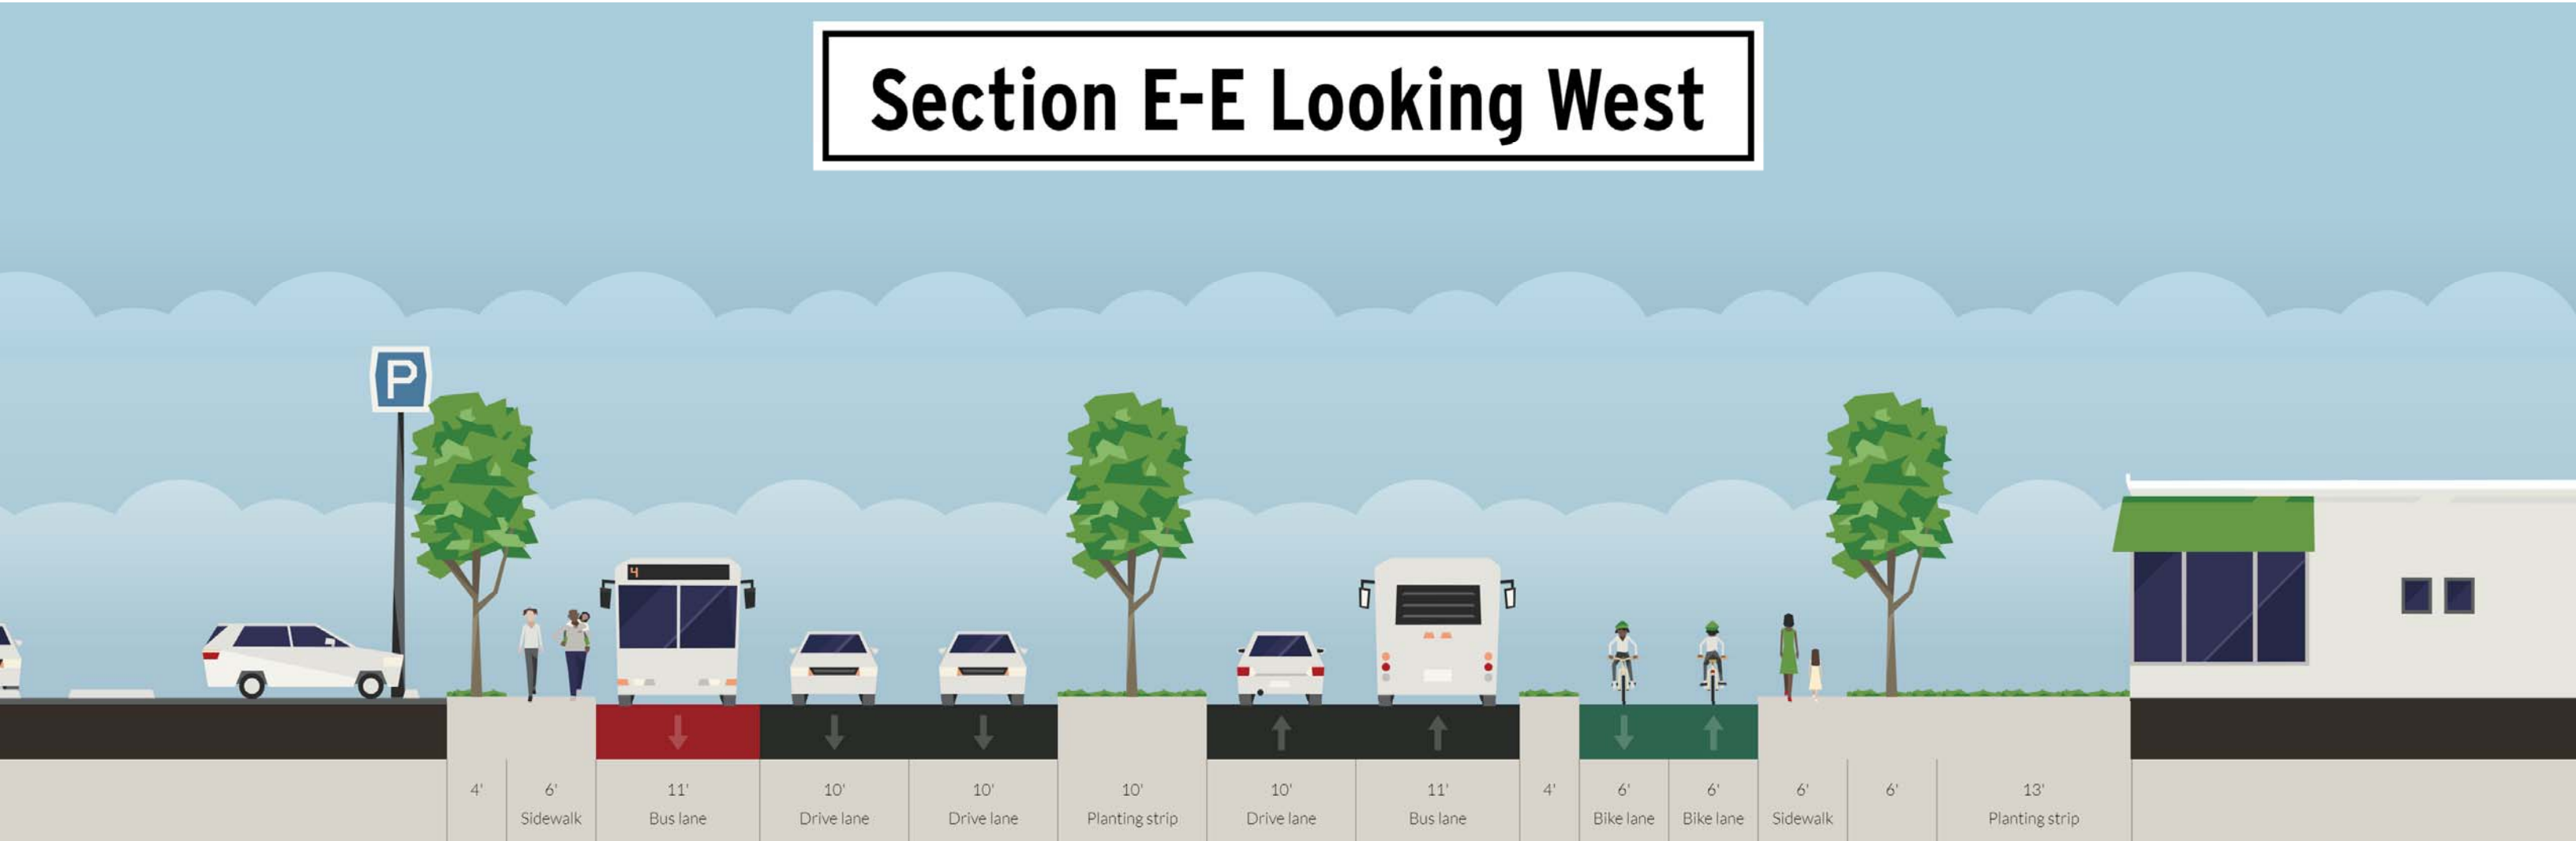


Section F-F Looking West

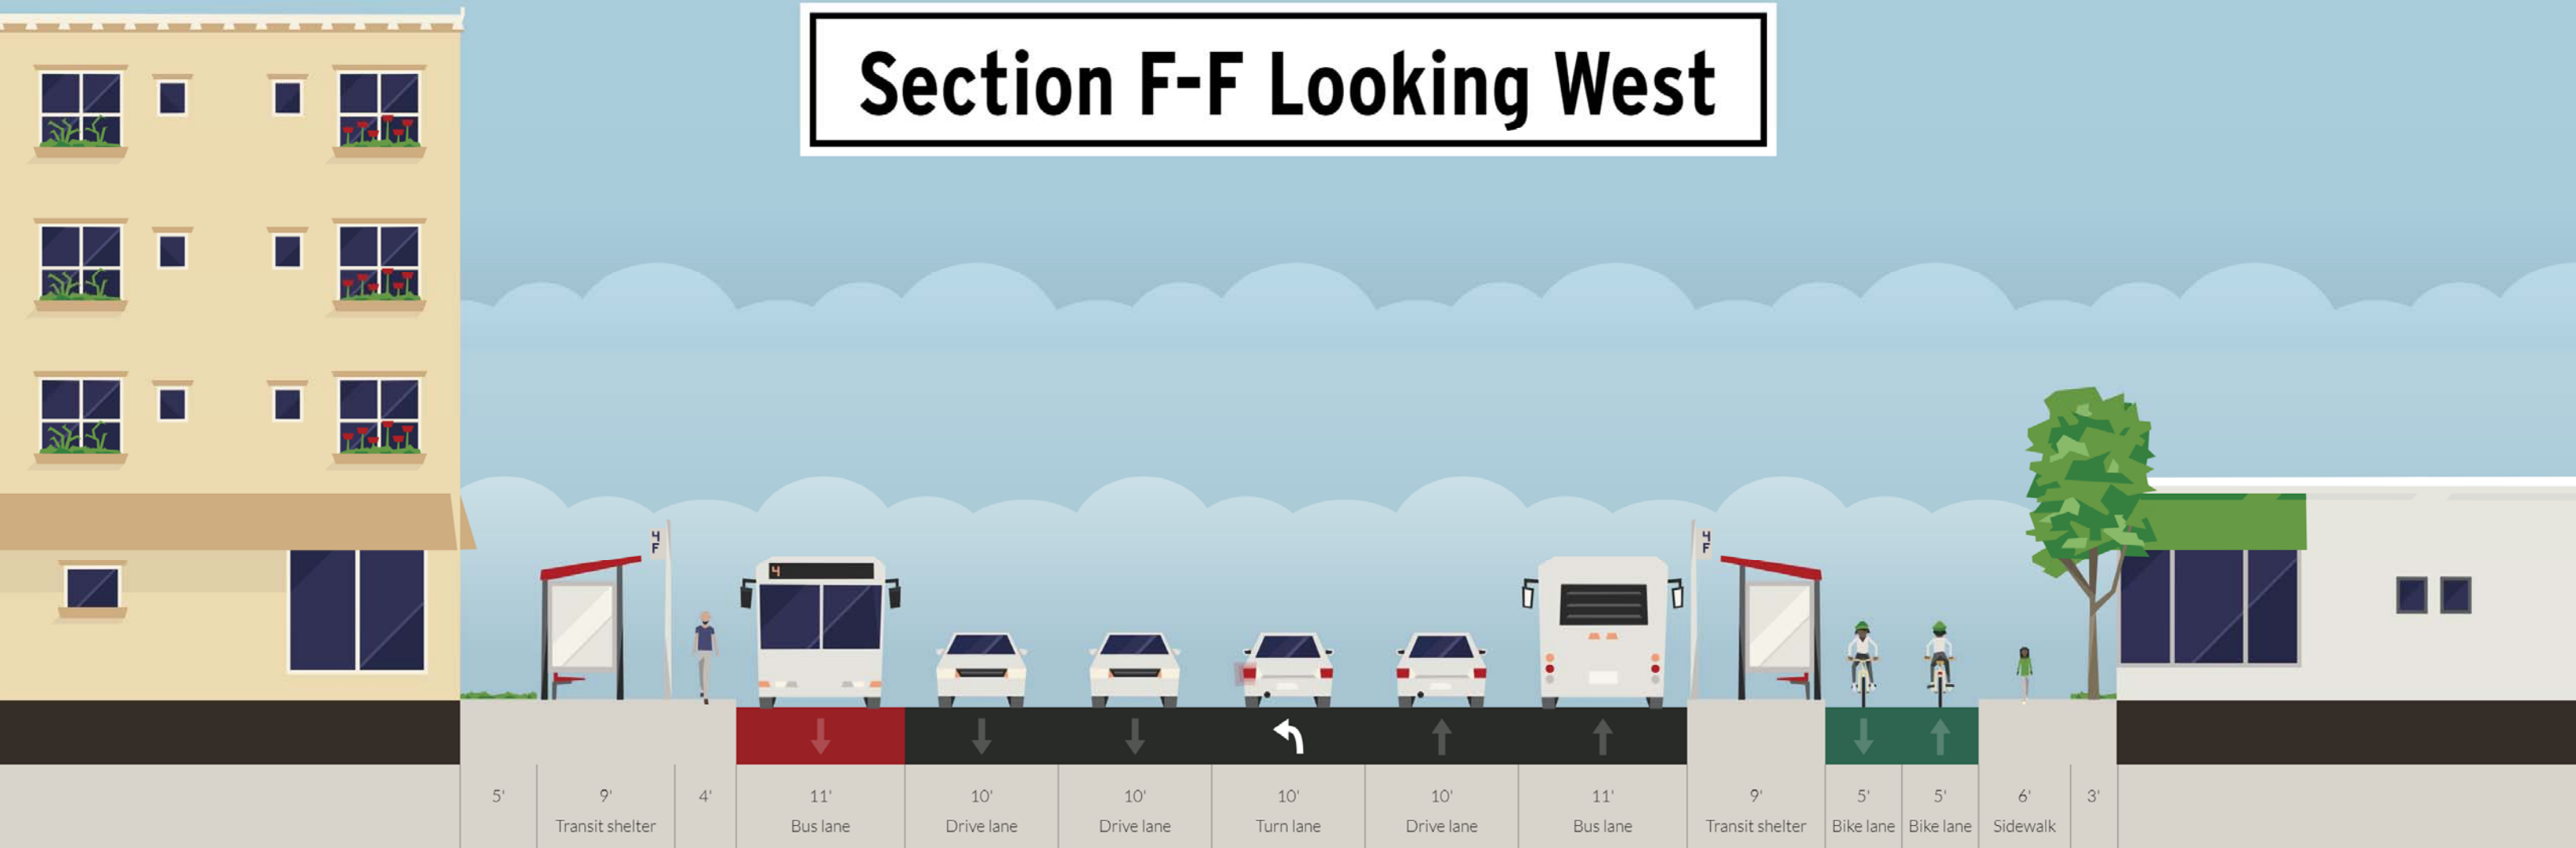


Section G-G Looking West

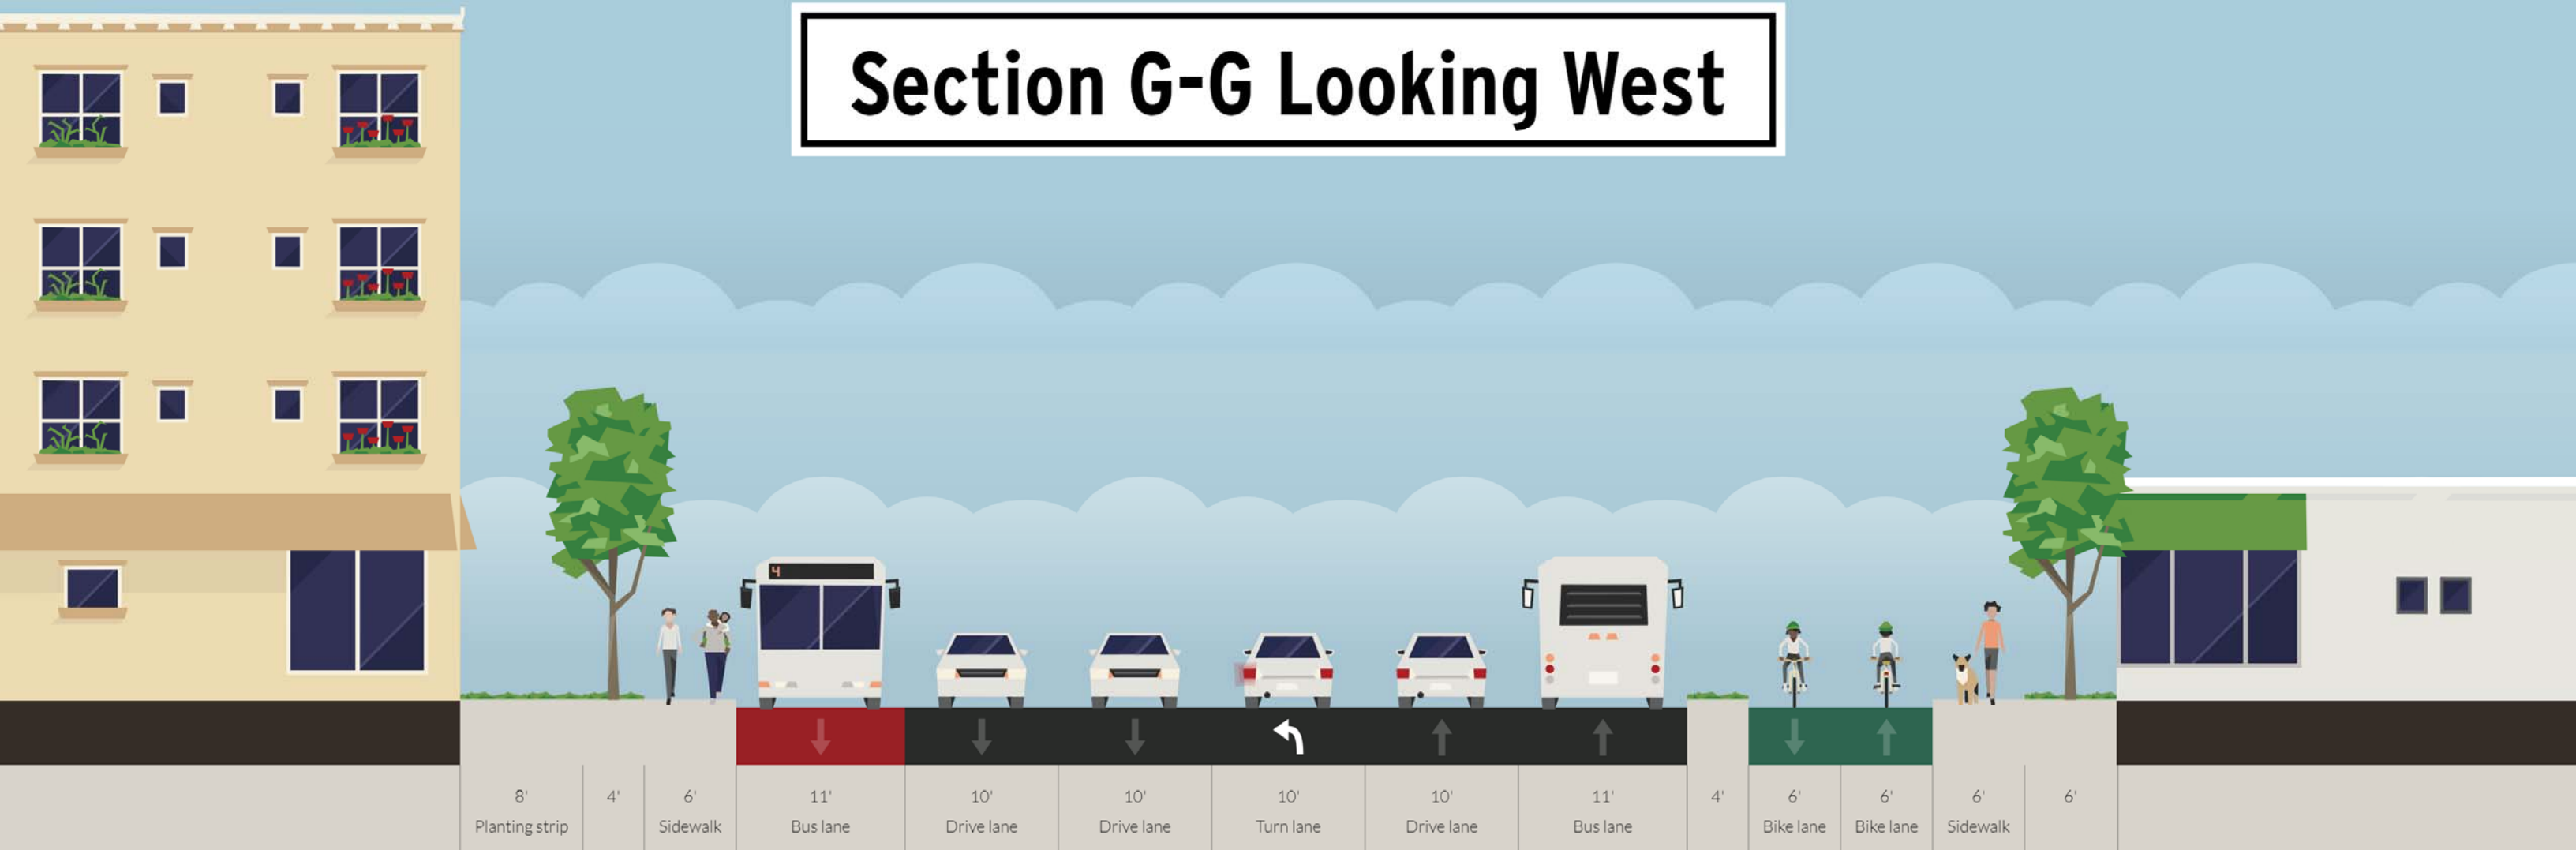


Section H-H Looking West

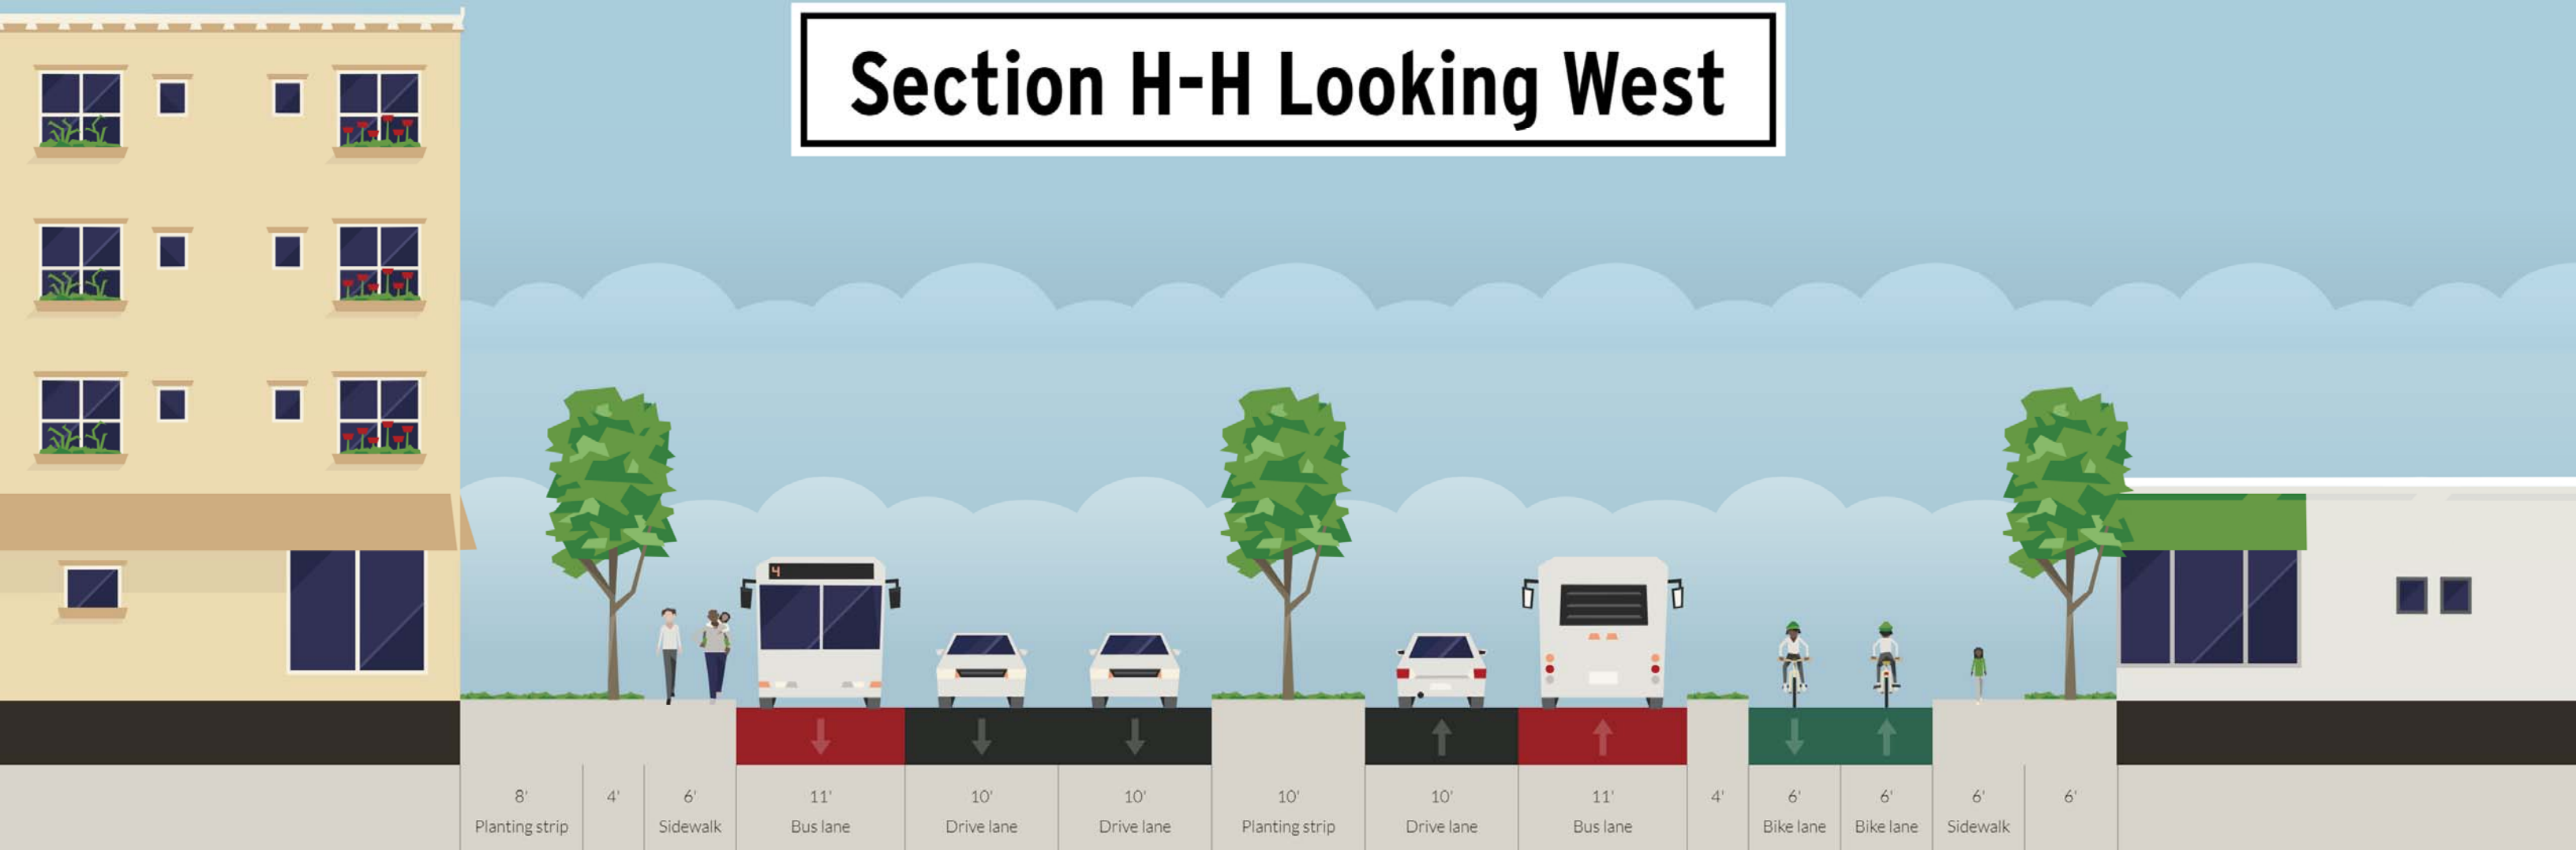


Section I-I Looking West

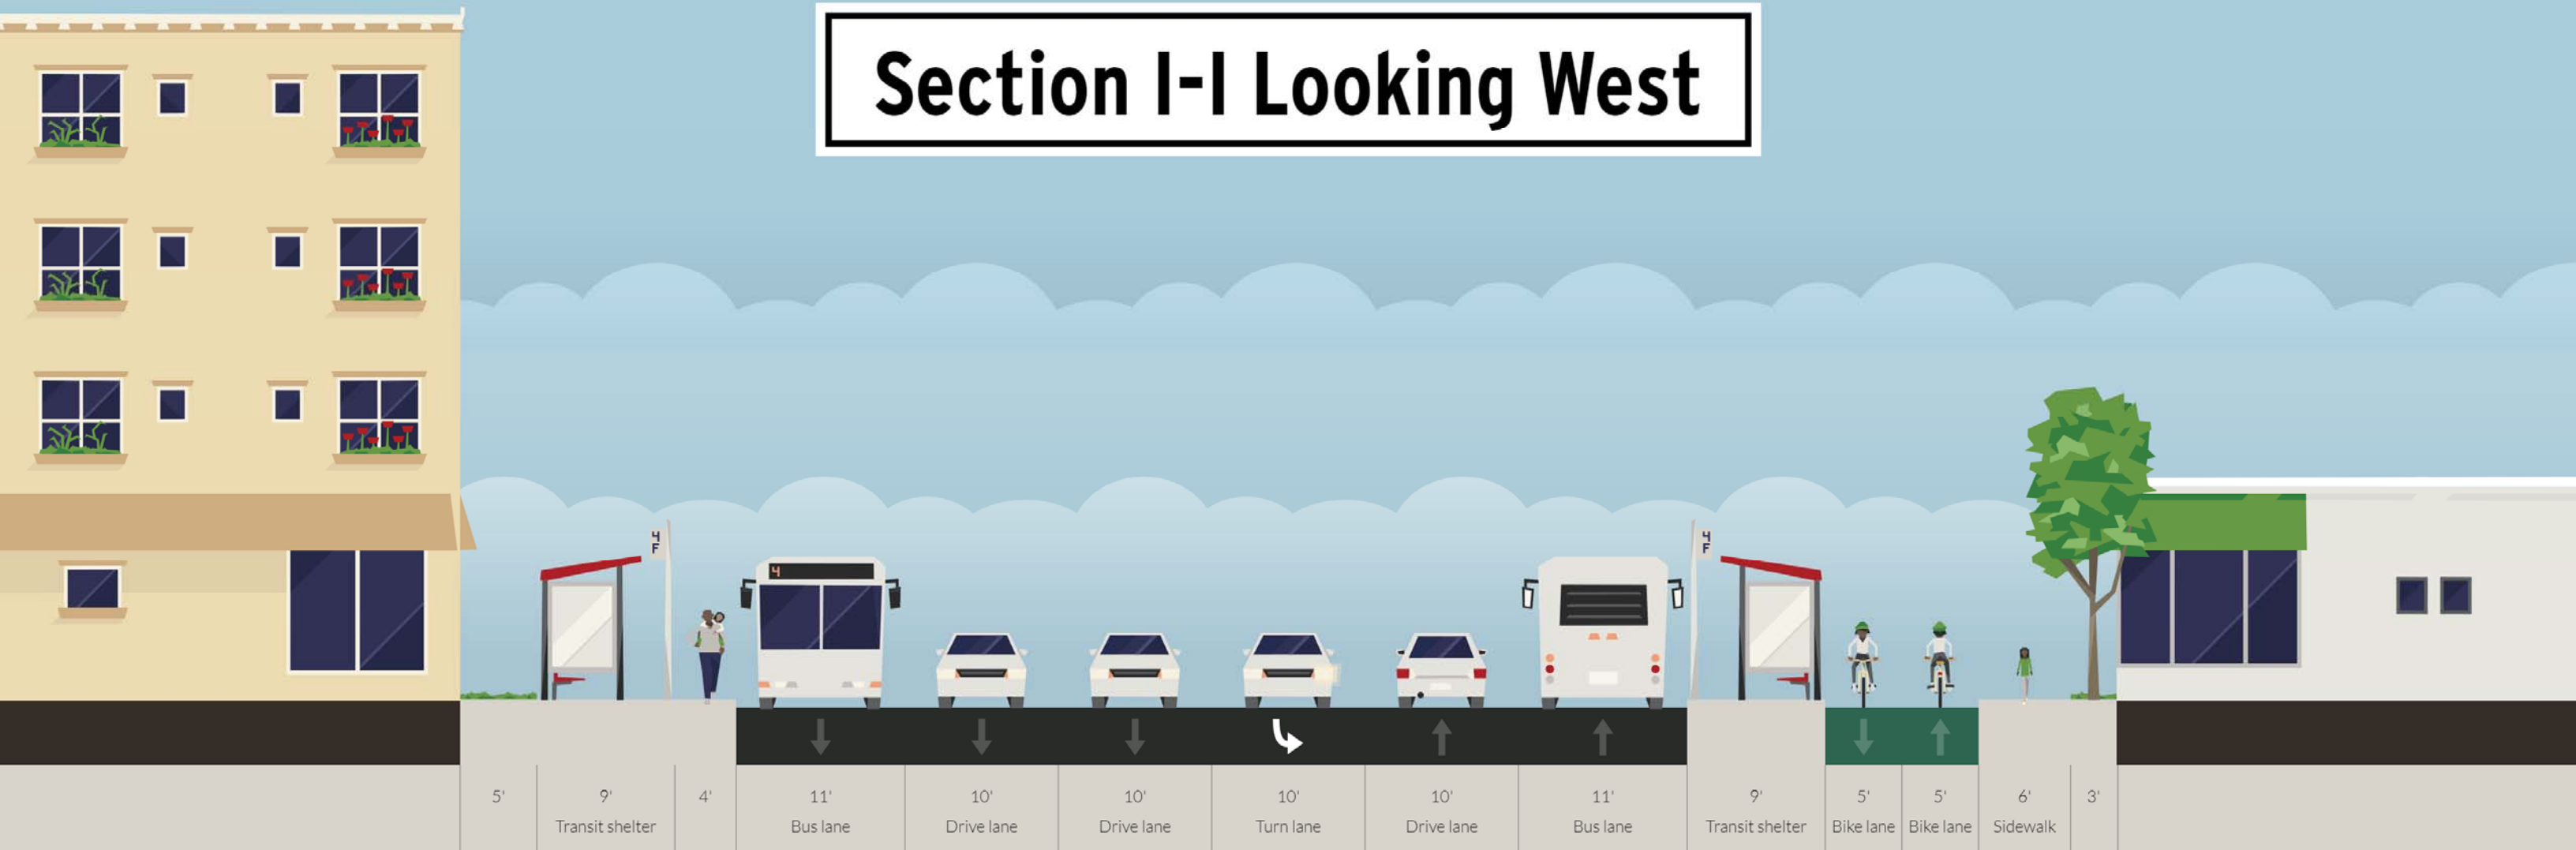


Section J-J Looking West

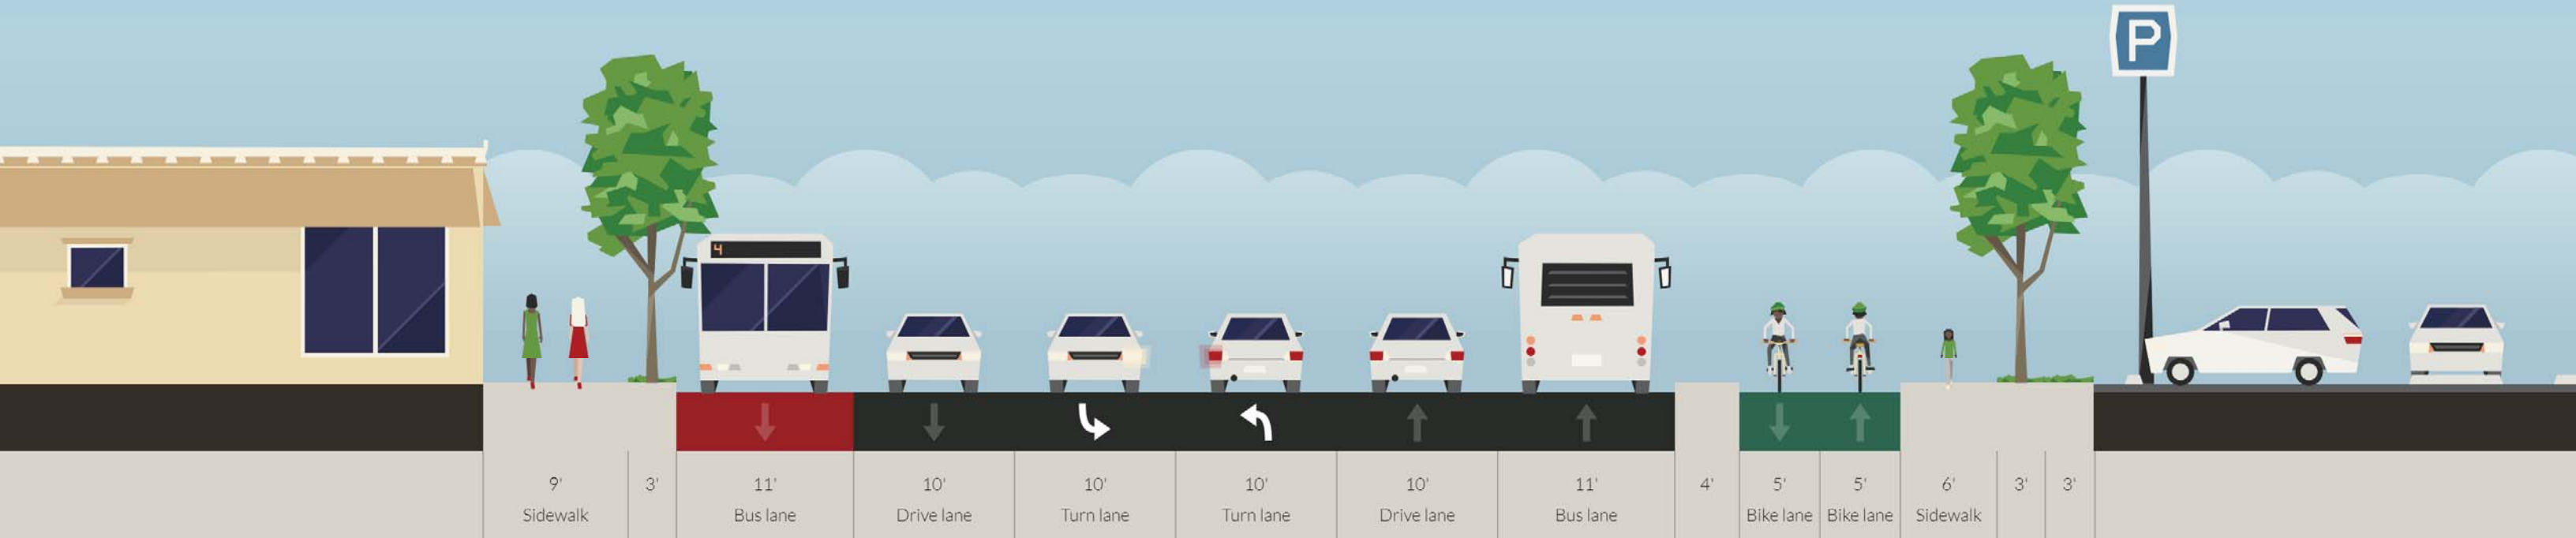


Section K-K Looking West

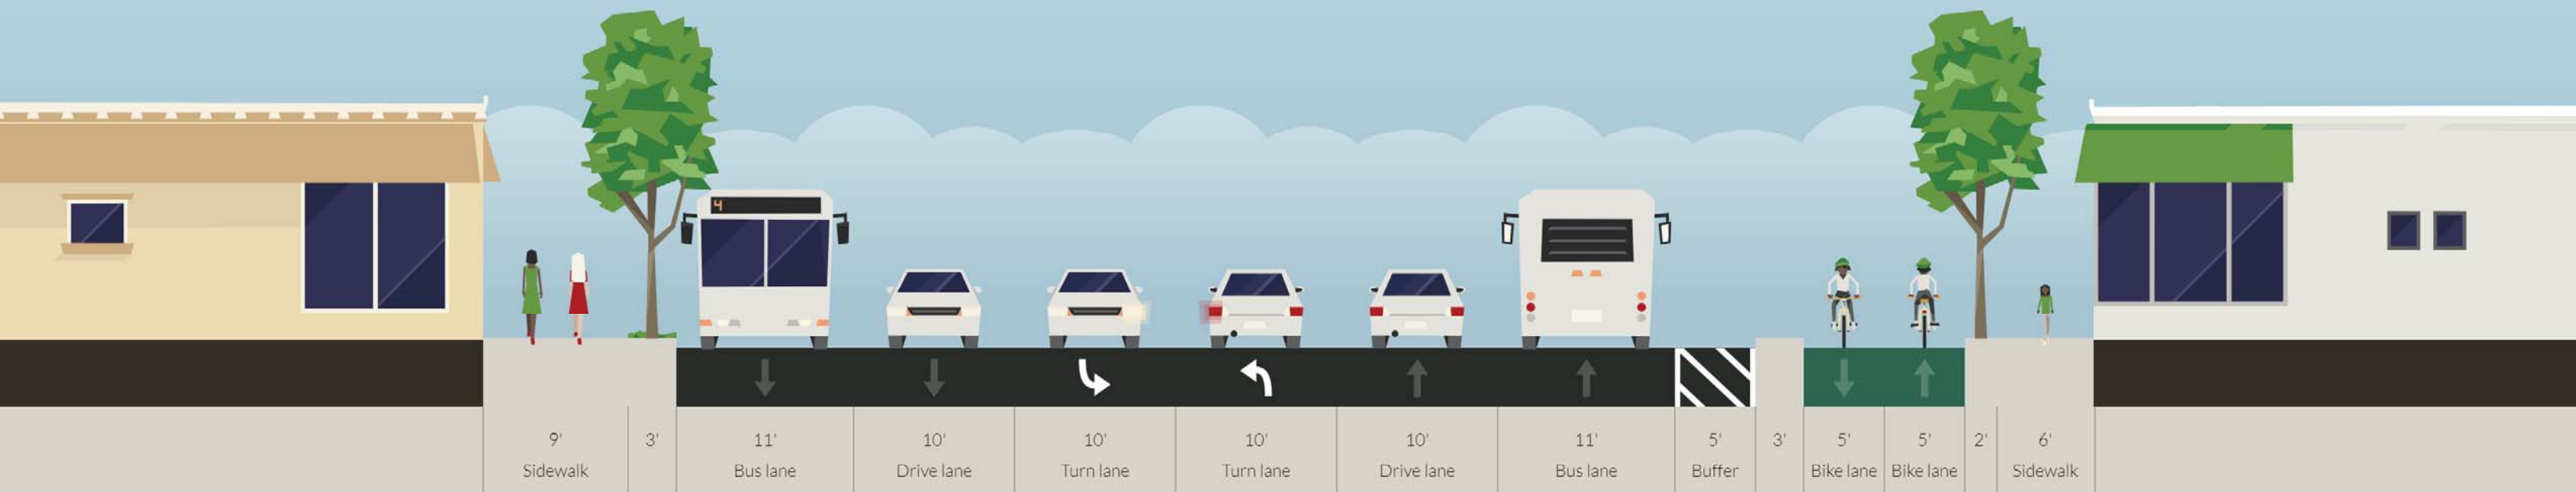

Section L-L Looking West

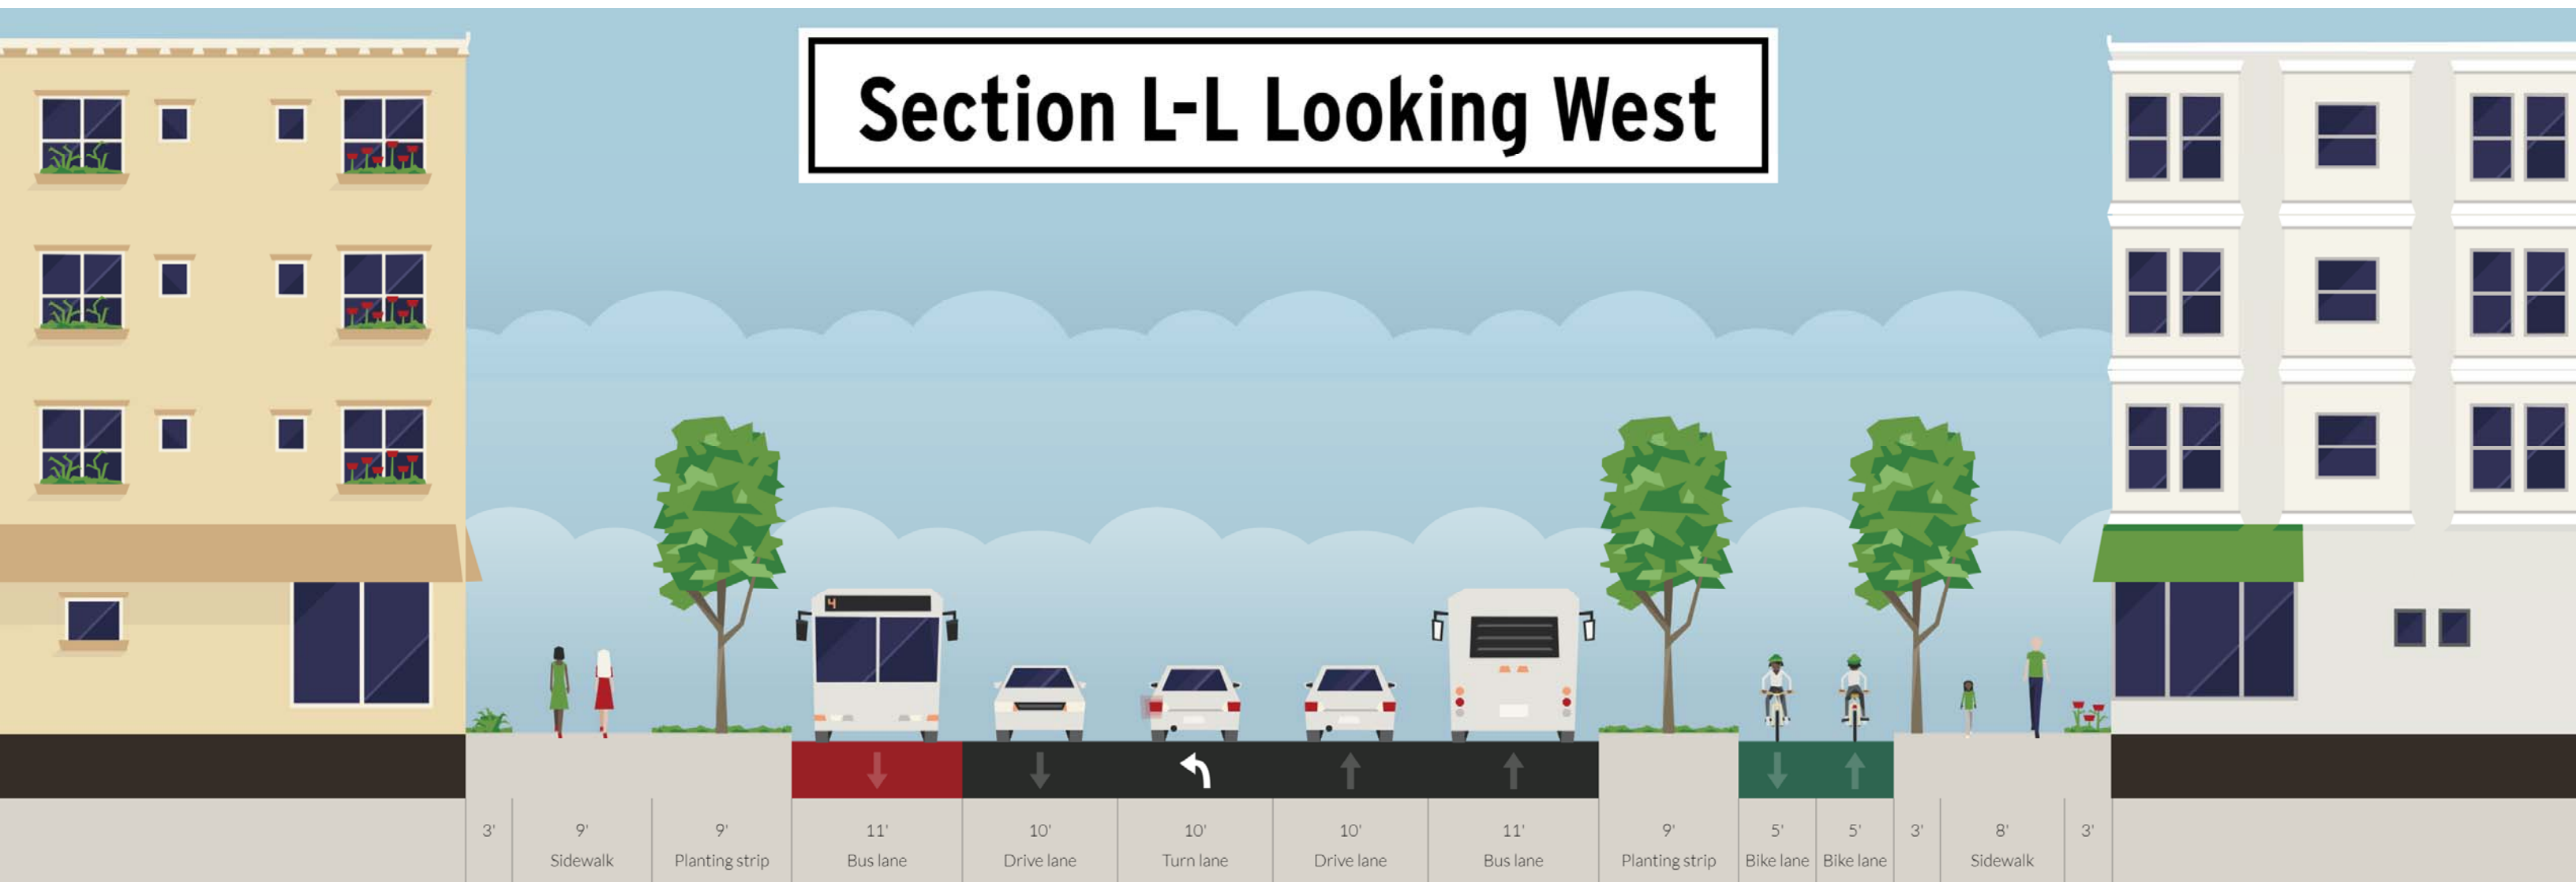

Section M-M Looking West

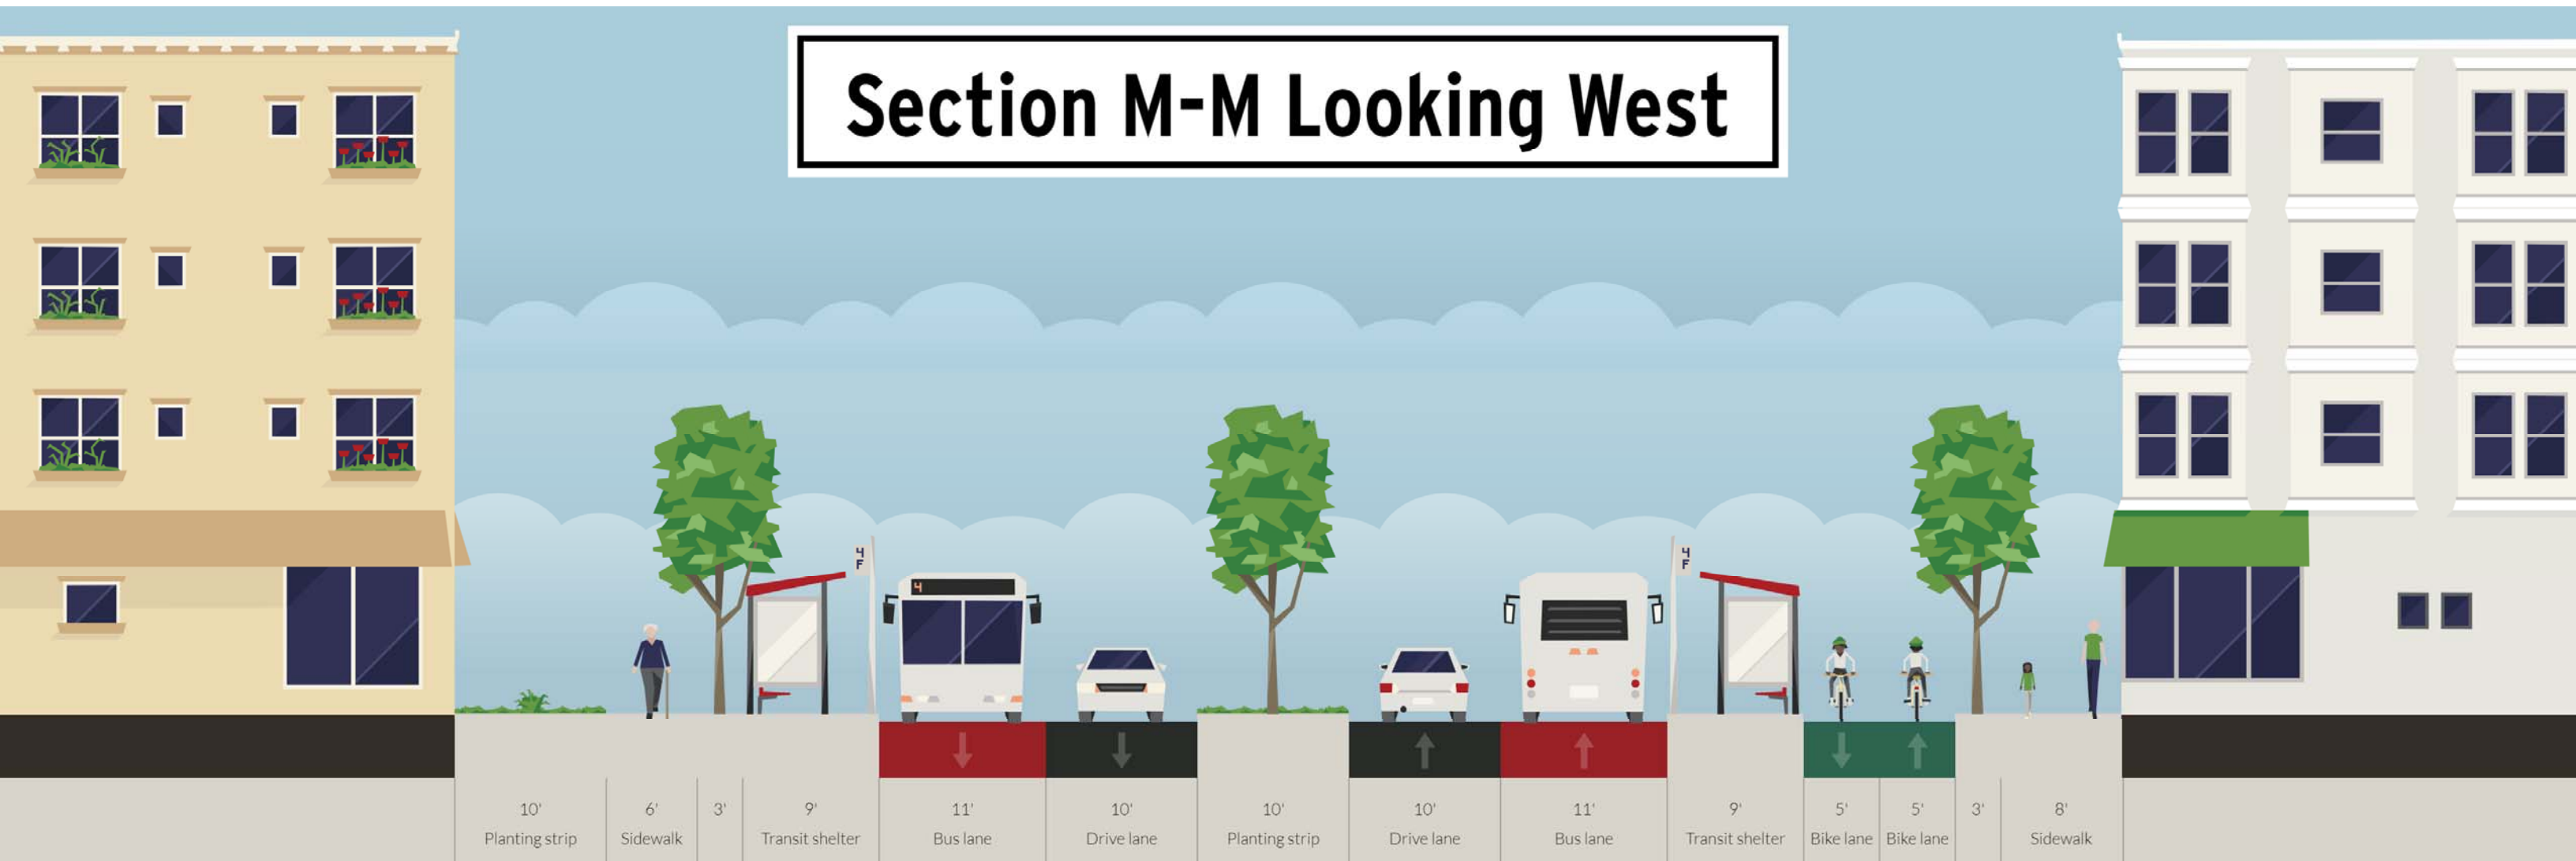

Section N-N Looking West

