
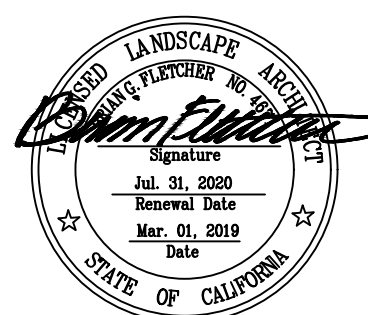


FOR IRRIGATION NOTES AND LEGEND,
SEE SHEET L3.0

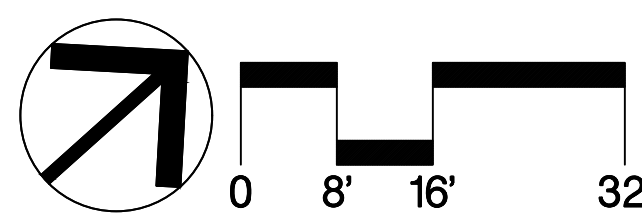

MARK	REVISIONS	APPR.	DATE
DESIGNED BY: ZK	DRAWN BY: DC	CHECKED BY: BF	

CITY OF EMERYVILLE, CALIFORNIA DEPARTMENT OF PUBLIC WORKS			
APPROVED BY	BY	DATE	APPROVED BY
P&E			
EBMUD			
CALTRANS			
			CITY ENGINEER
			DATE

IRRIGATION PLAN	
40TH AND SAN PABLO AVE MEDIAN ISLAND LANDSCAPING REHABILITATION EMERYVILLE, CA EPW-105-18	
HORIZ. SCALE: AS SHOWN	VERT. SCALE: NA

DATE: 03/01/19
L3.1
SHEET _____ OF _____
FILE NAME:

