


DRAFT



DESIGNED:	REVISIONS
REVIEWED:	NO DATE ITEM
DRAWN:	
XXXX-XXX PROJECT NO.	7/6/20 DATE
SCALE	FILE

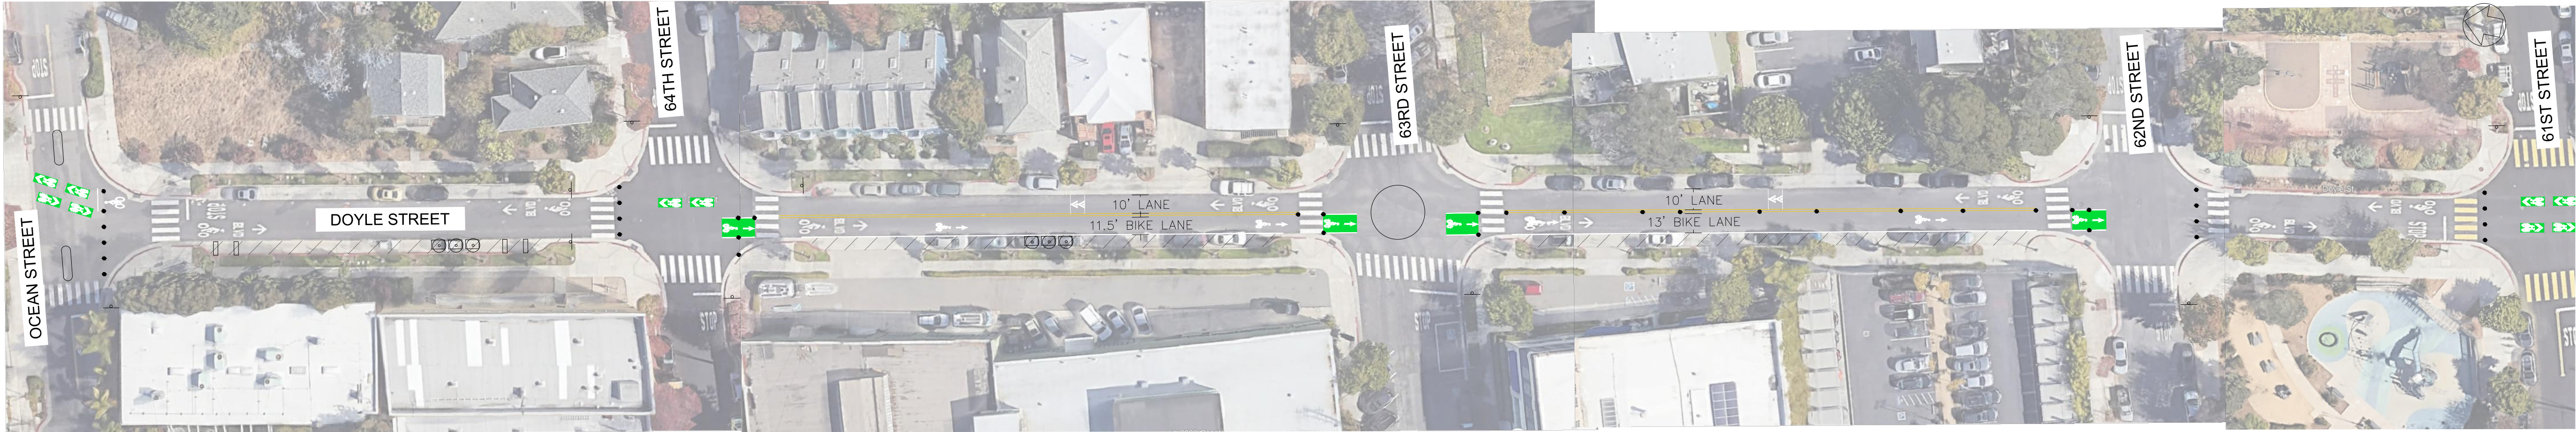

alta

PLANNING + DESIGN

www.altaplanning.com

304 12th Street #2A
Oakland, California 94607
p:510.540.5008

**Doyle Street
Quick Build**
Emeryville, CA

SHEET NO.