


Line measures 1 inch on full scale drawing, if not 1 inch scale accordingly.

EXHIBIT B

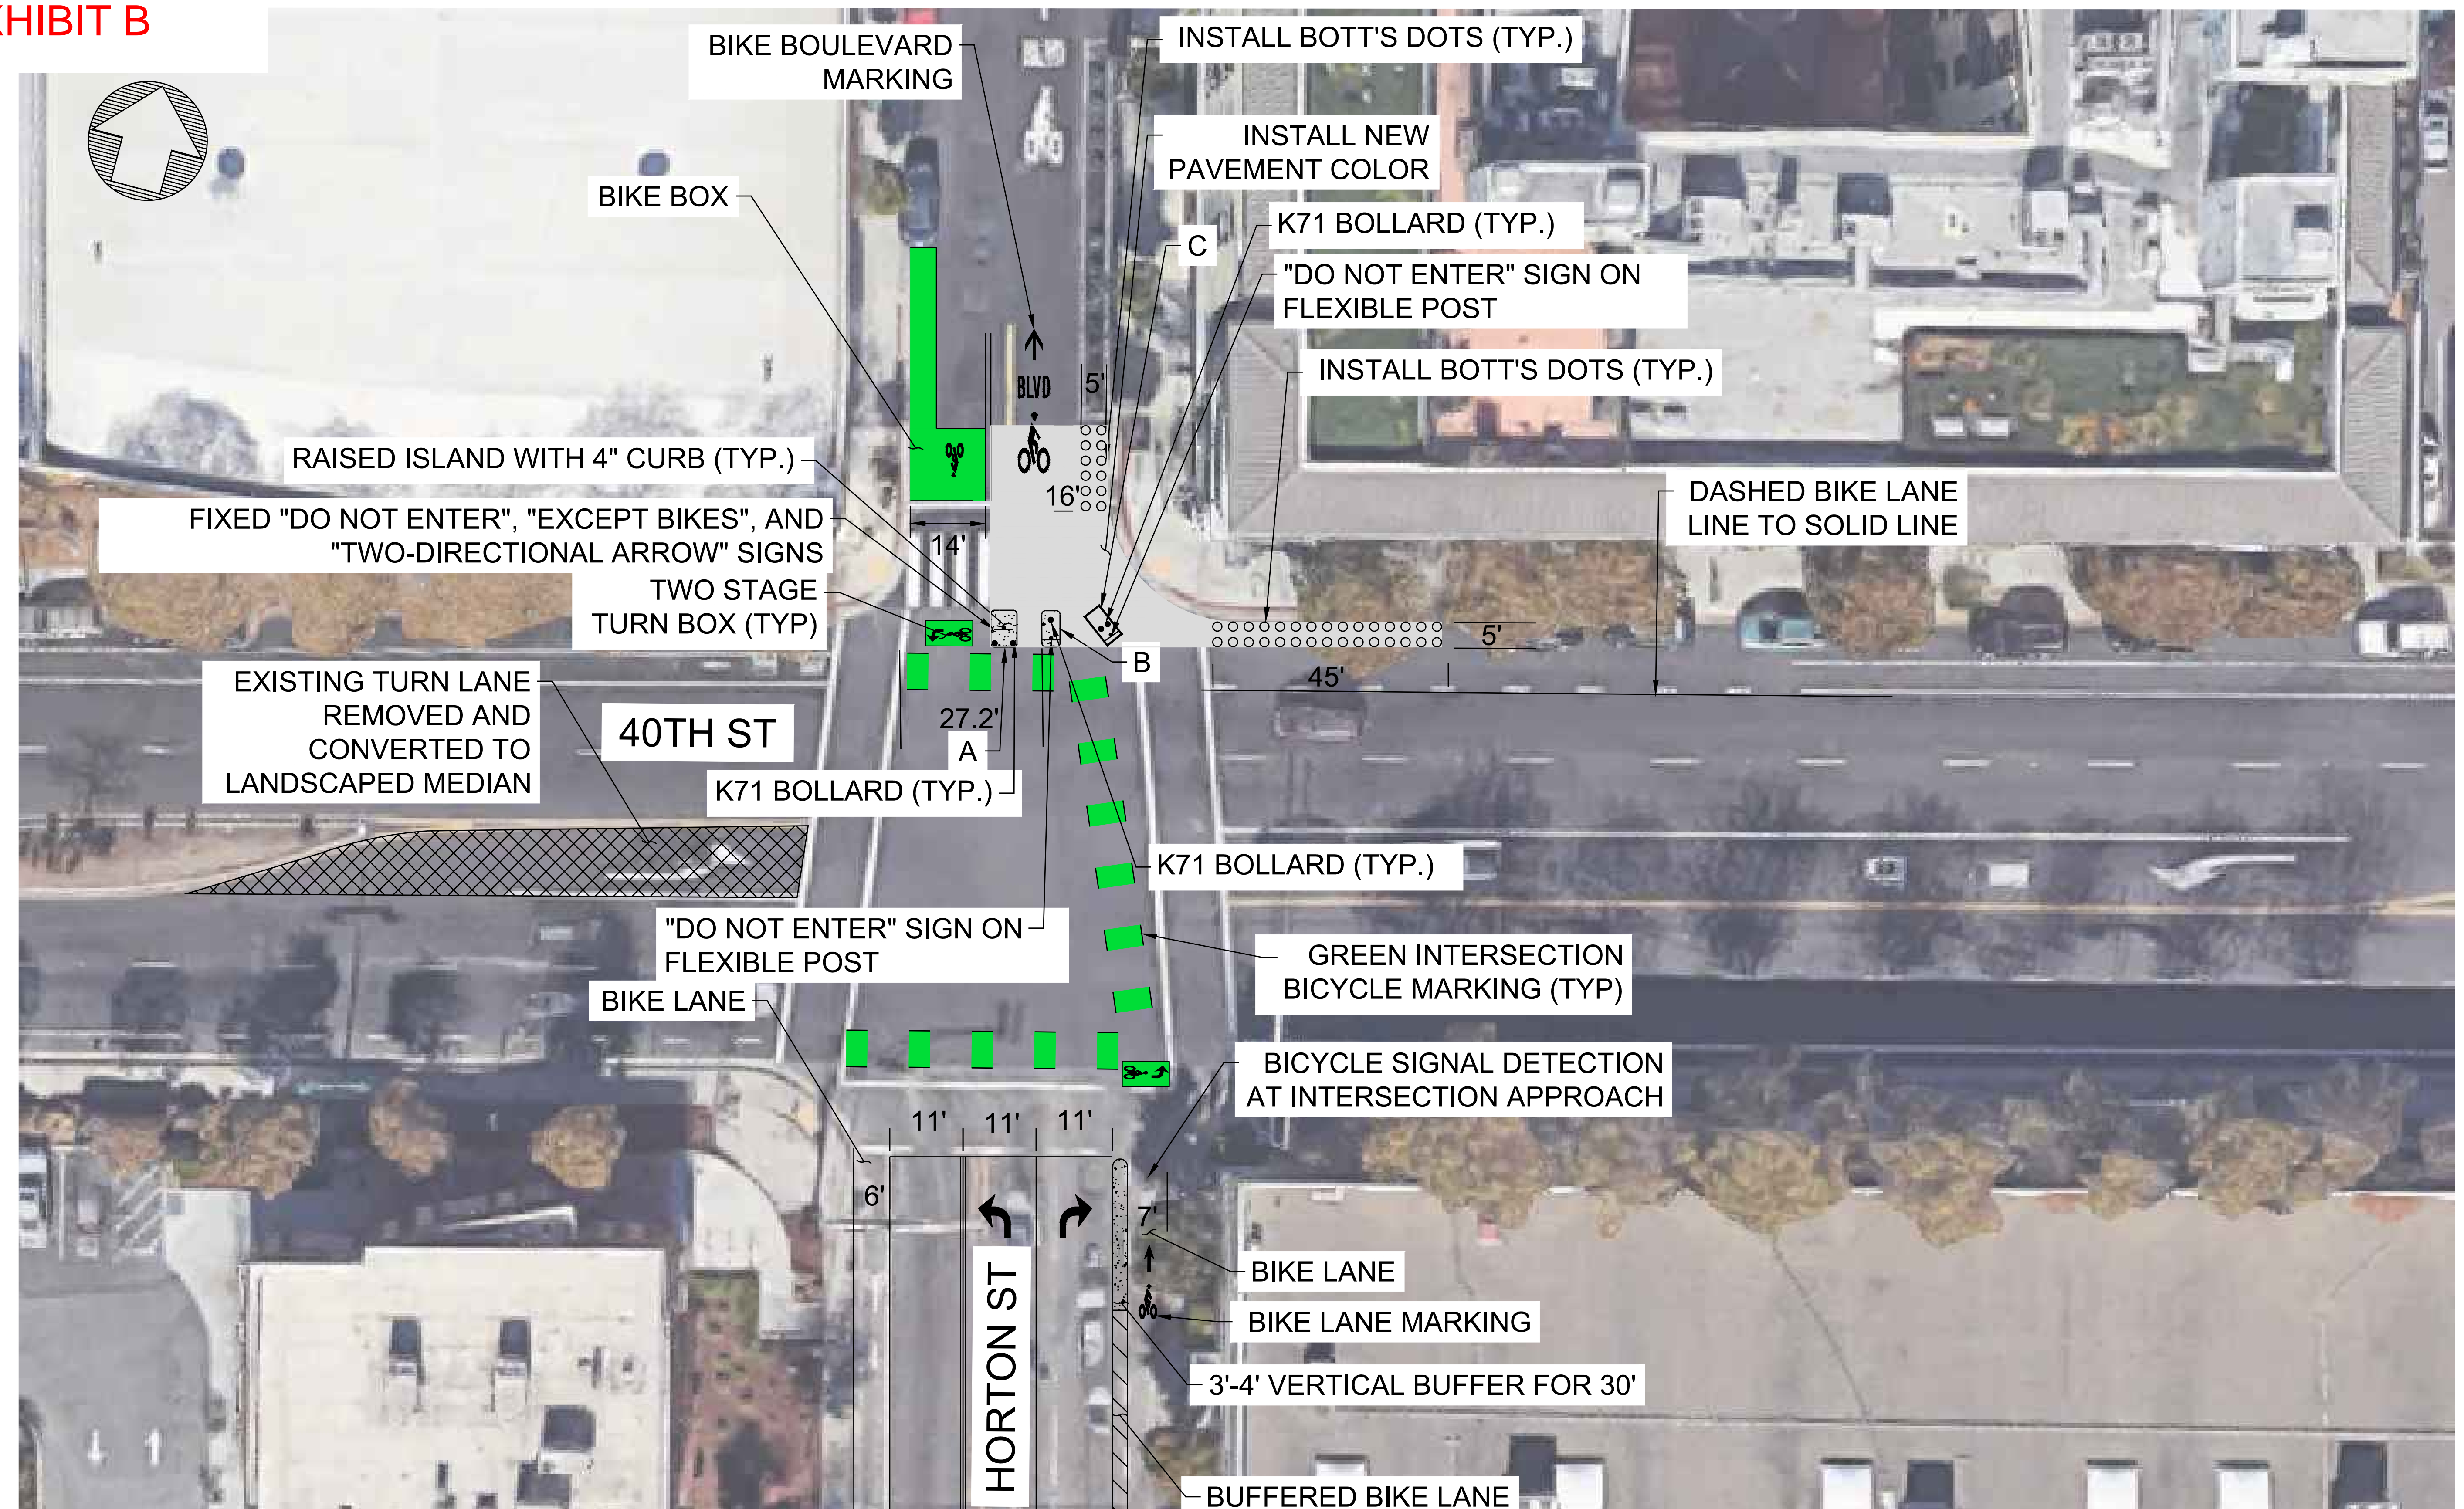

alta

304 12th Street, Suite 2A | Oakland, CA 94607
510-540-5008 | alta.go.com

EMERYVILLE ACTIVE TRANSPORTATION PLAN
HORTON STREET AT 40TH STREET IMPROVEMENTS
EMERYVILLE, CA

N.T.S.

