


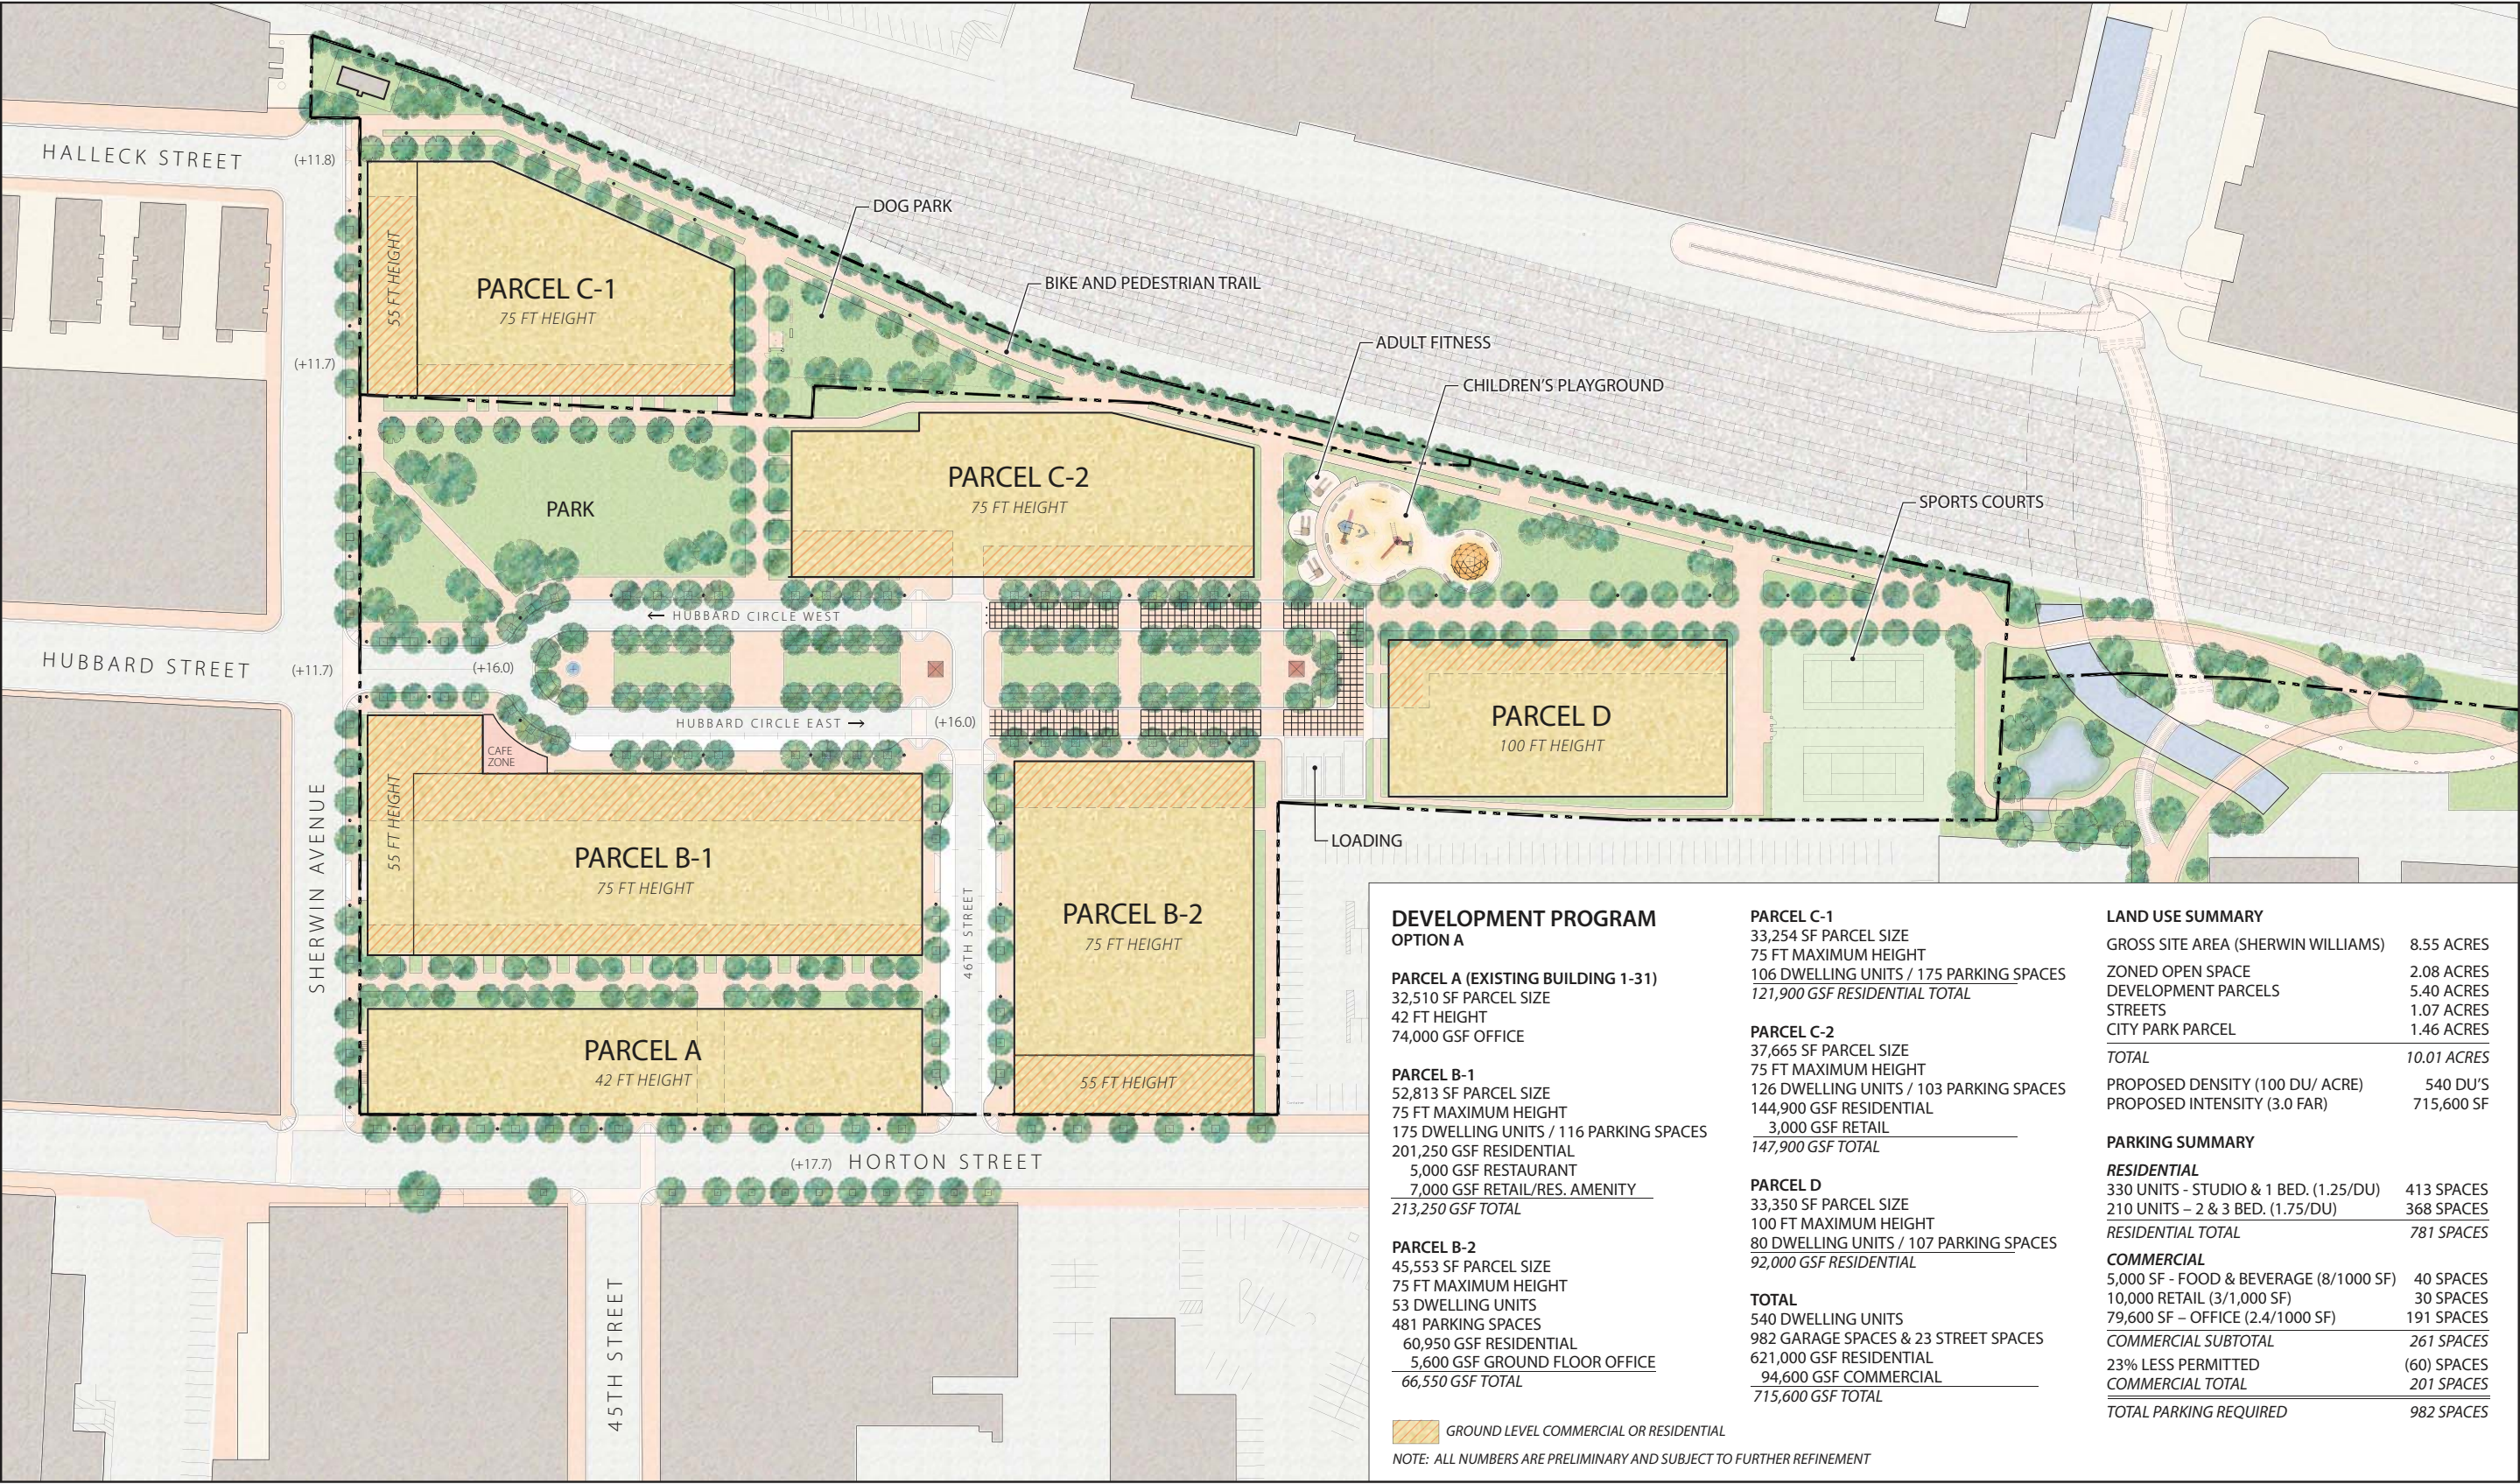

OPTION A: SITE DEVELOPMENT PLAN

SHERWIN WILLIAMS PRELIMINARY DEVELOPMENT PLAN SUBMITTAL

JANUARY 20, 2015 • PREPARED FOR LMC EMERYVILLE I INVESTOR LLC BY ROMA DESIGN GROUP IN ASSOCIATION WITH LPAS AND BKF