


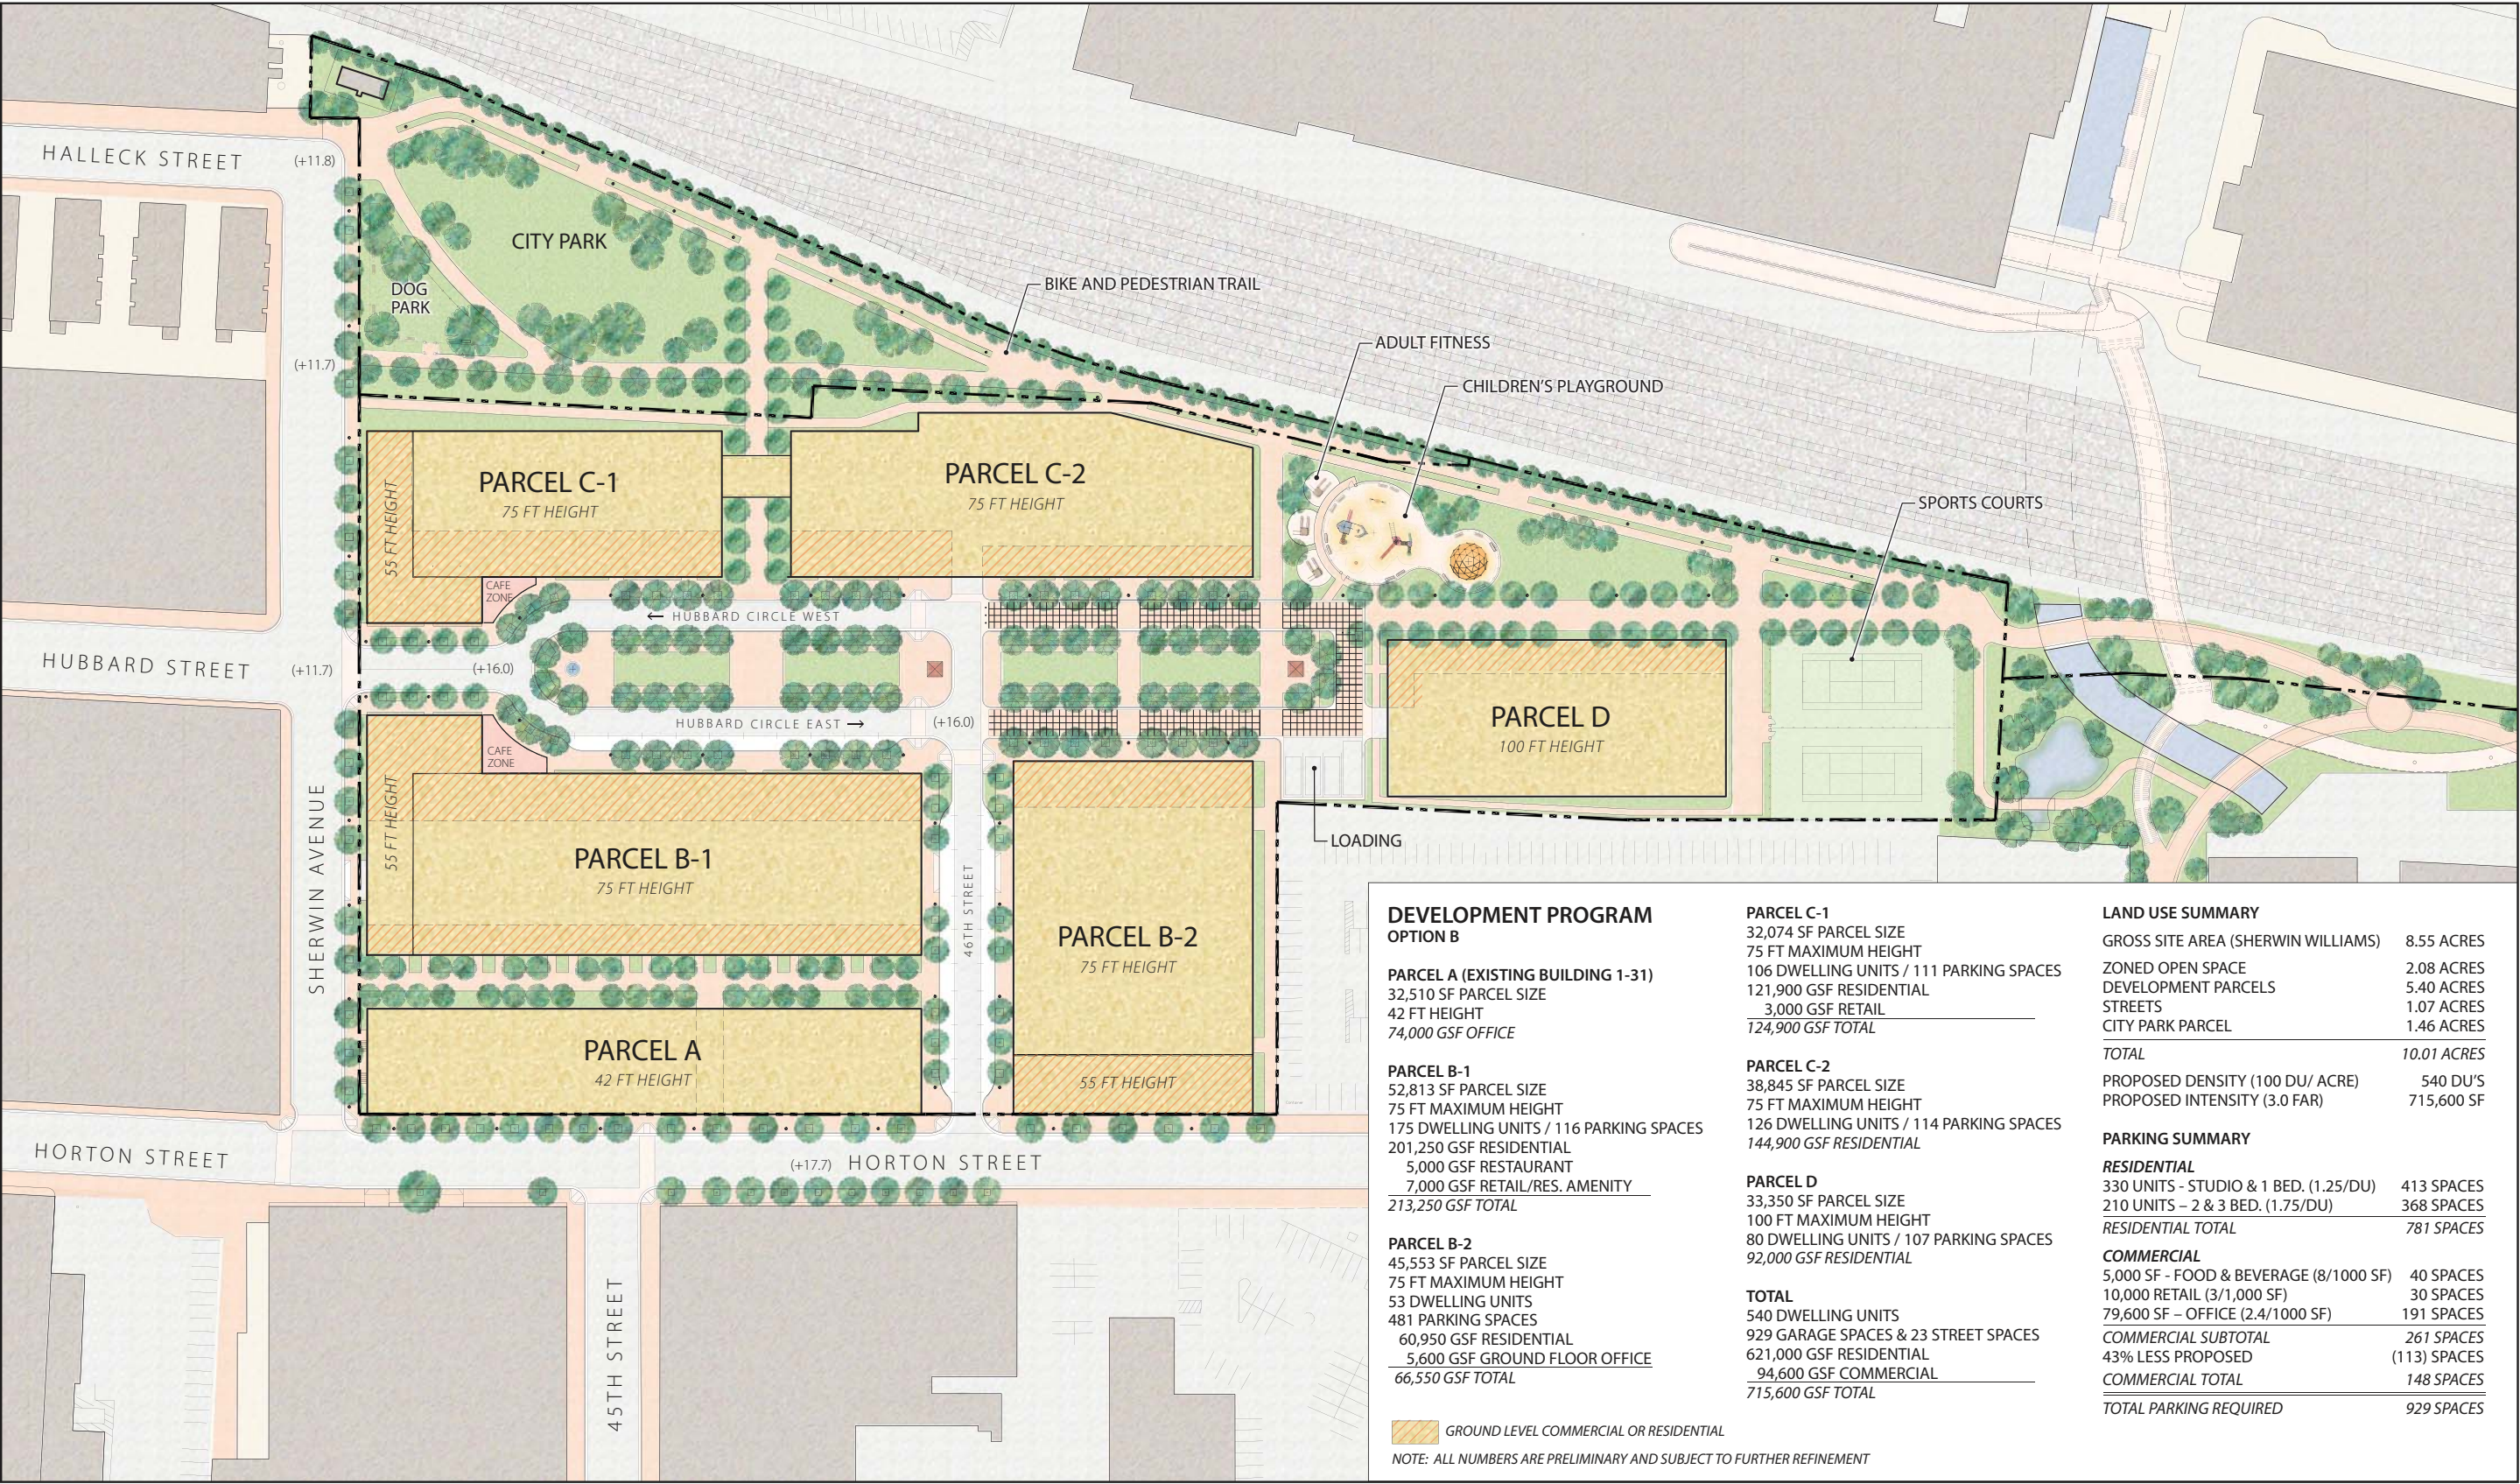

OPTION B: SITE DEVELOPMENT PLAN