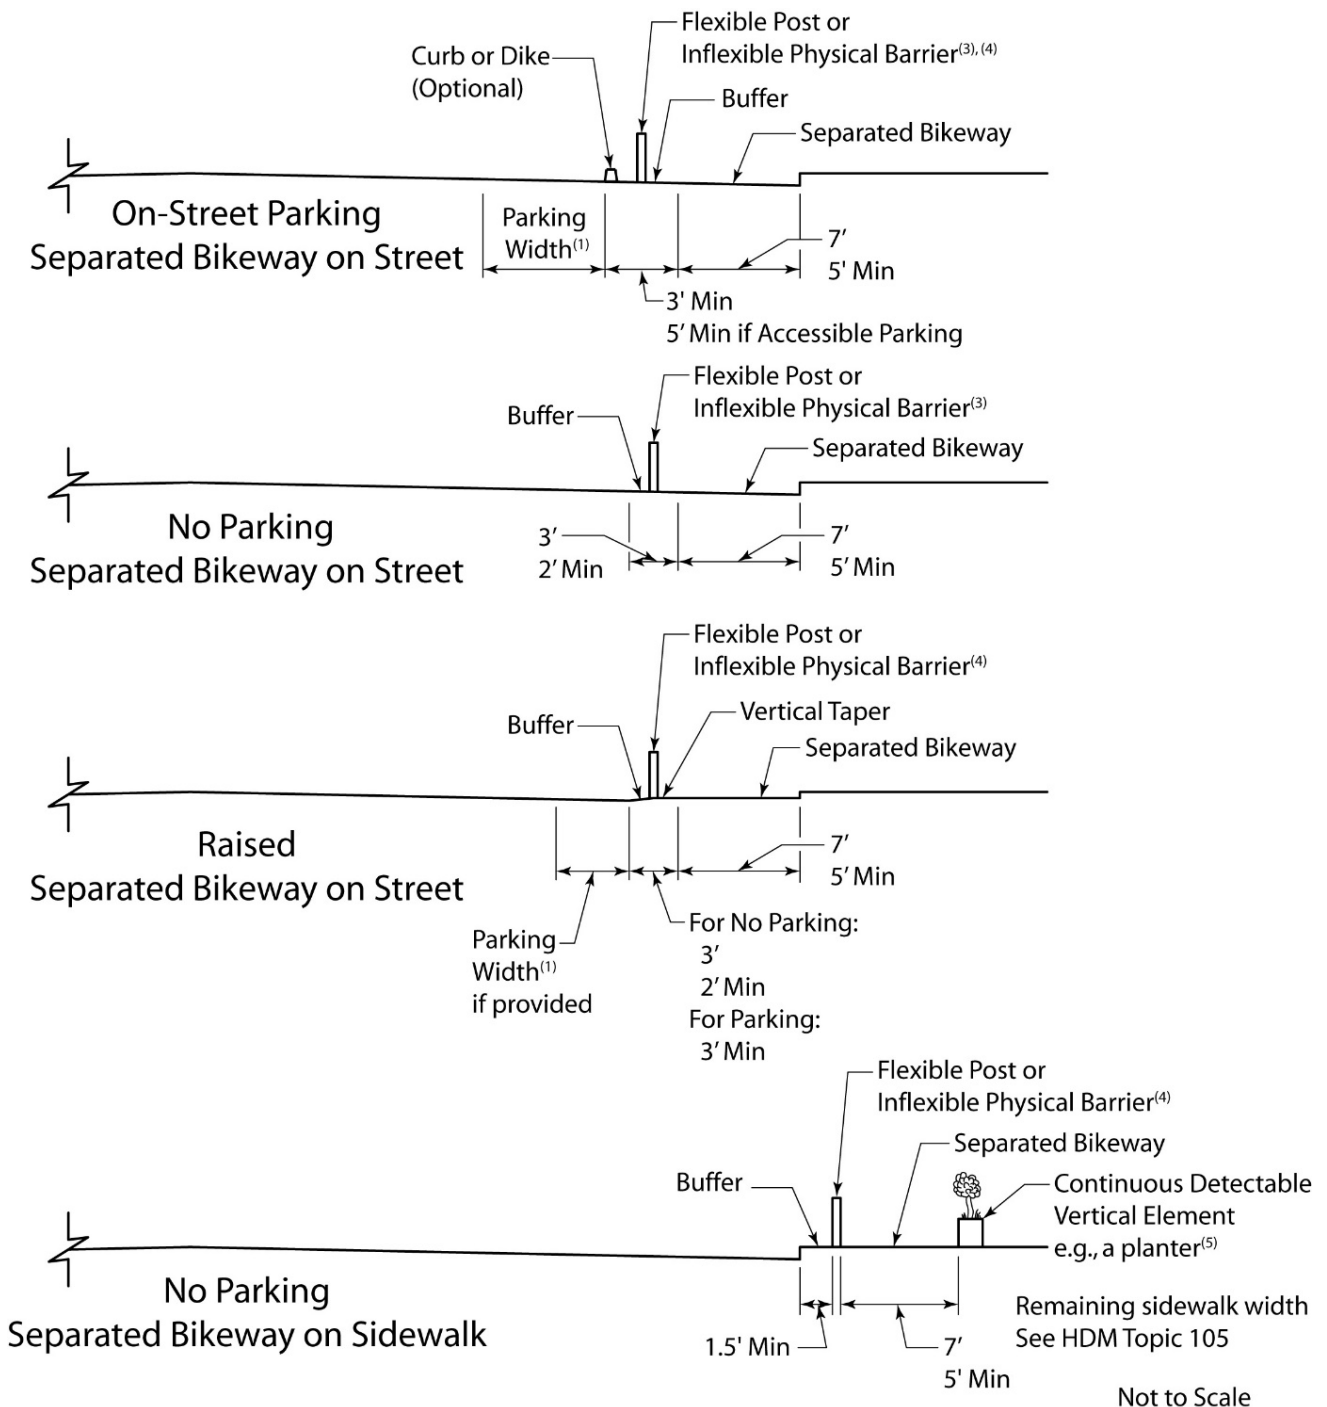


Figure 3.0**Typical Class IV Bikeway (Separated Bikeway) Cross Sections****NOTES:**

- (1) See CA MUTCD Section 3B.19.
- (2) For separated bikeway marking guidance, use the bicycle lane symbol marking per CA MUTCD Figure 9C-3 Option A.
- (3) May be a raised island in lieu of flexible posts or inflexible physical barriers.
- (4) Flexible posts or inflexible physical barriers may be omitted.
- (5) Periodic openings should be provided for bicyclists to access buildings.