


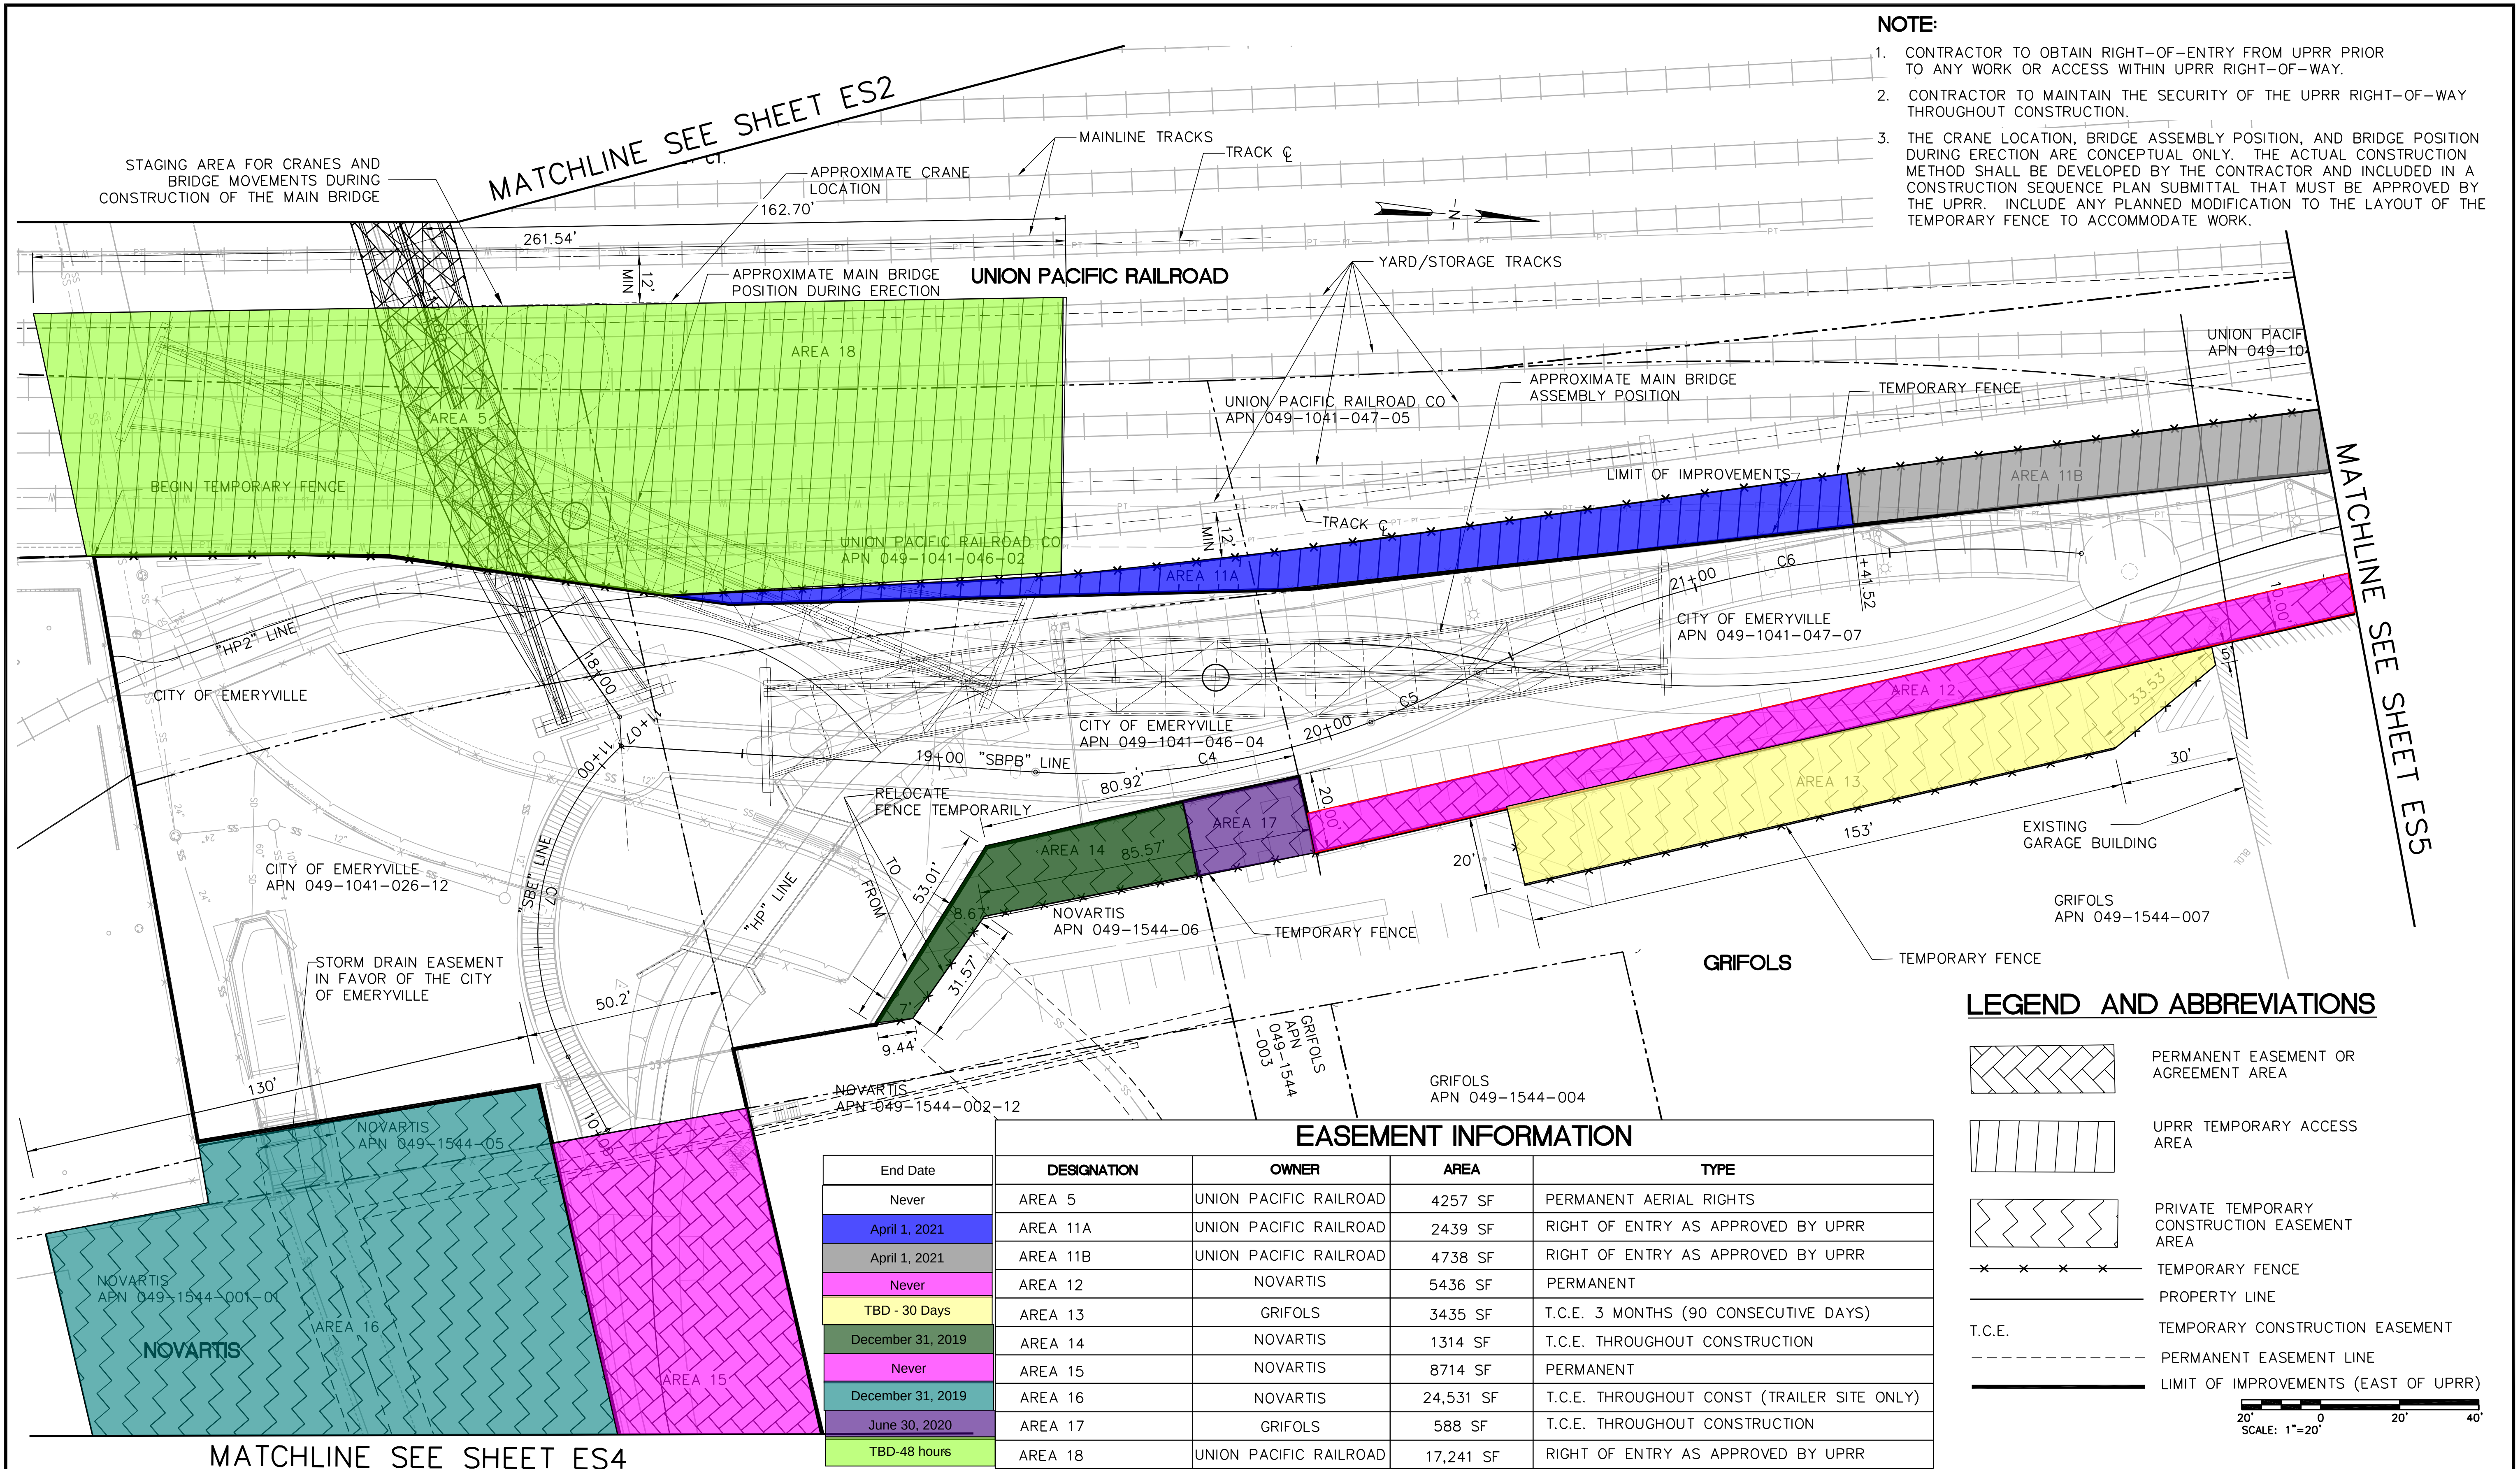

Map showing property lines, easements, and streets (Horton Street, 53rd Street, Grifols). Includes a legend and a table of easement information.

LEGEND AND ABBREVIATIONS

- PERMANENT EASEMENT OR AGREEMENT AREA
- UPRR TEMPORARY ACCESS AREA
- PRIVATE TEMPORARY CONSTRUCTION EASEMENT AREA
- TEMPORARY FENCE
- PROPERTY LINE
- T.C.E.
- PERMANENT EASEMENT LINE
- LIMIT OF IMPROVEMENTS (EAST OF UPRR)

EASEMENT INFORMATION				
End Date	DESIGNATION	OWNER	AREA	TYPE
Never	AREA 15	NOVARTIS	8714 SF	PERMANENT
December 31, 2019	AREA 16	NOVARTIS	24531 SF	T.C.E. THROUGHOUT CONST (TRAILER SITE ONLY)

	PERMANENT EASEMENT OR AGREEMENT AREA
	UPRR TEMPORARY ACCESS AREA
	PRIVATE TEMPORARY CONSTRUCTION EASEMENT AREA
	TEMPORARY FENCE
	PROPERTY LINE
T.C.E.	TEMPORARY CONSTRUCTION EASEMENT
	PERMANENT EASEMENT LINE
	LIMIT OF IMPROVEMENTS (EAST OF UPRR)

	EASEMENT INFORMATION			
End Date	DESIGNATION	OWNER	AREA	TYPE
Never	AREA 15	NOVARTIS	8714 SF	PERMANENT
December 31, 2019	AREA 16	NOVARTIS	24531 SF	T.C.E. THROUGHOUT CONST (TRAILER SITE ONLY)

[illegible]

(ES.DWG)	2007073
----------	---------