


EXHIBIT B

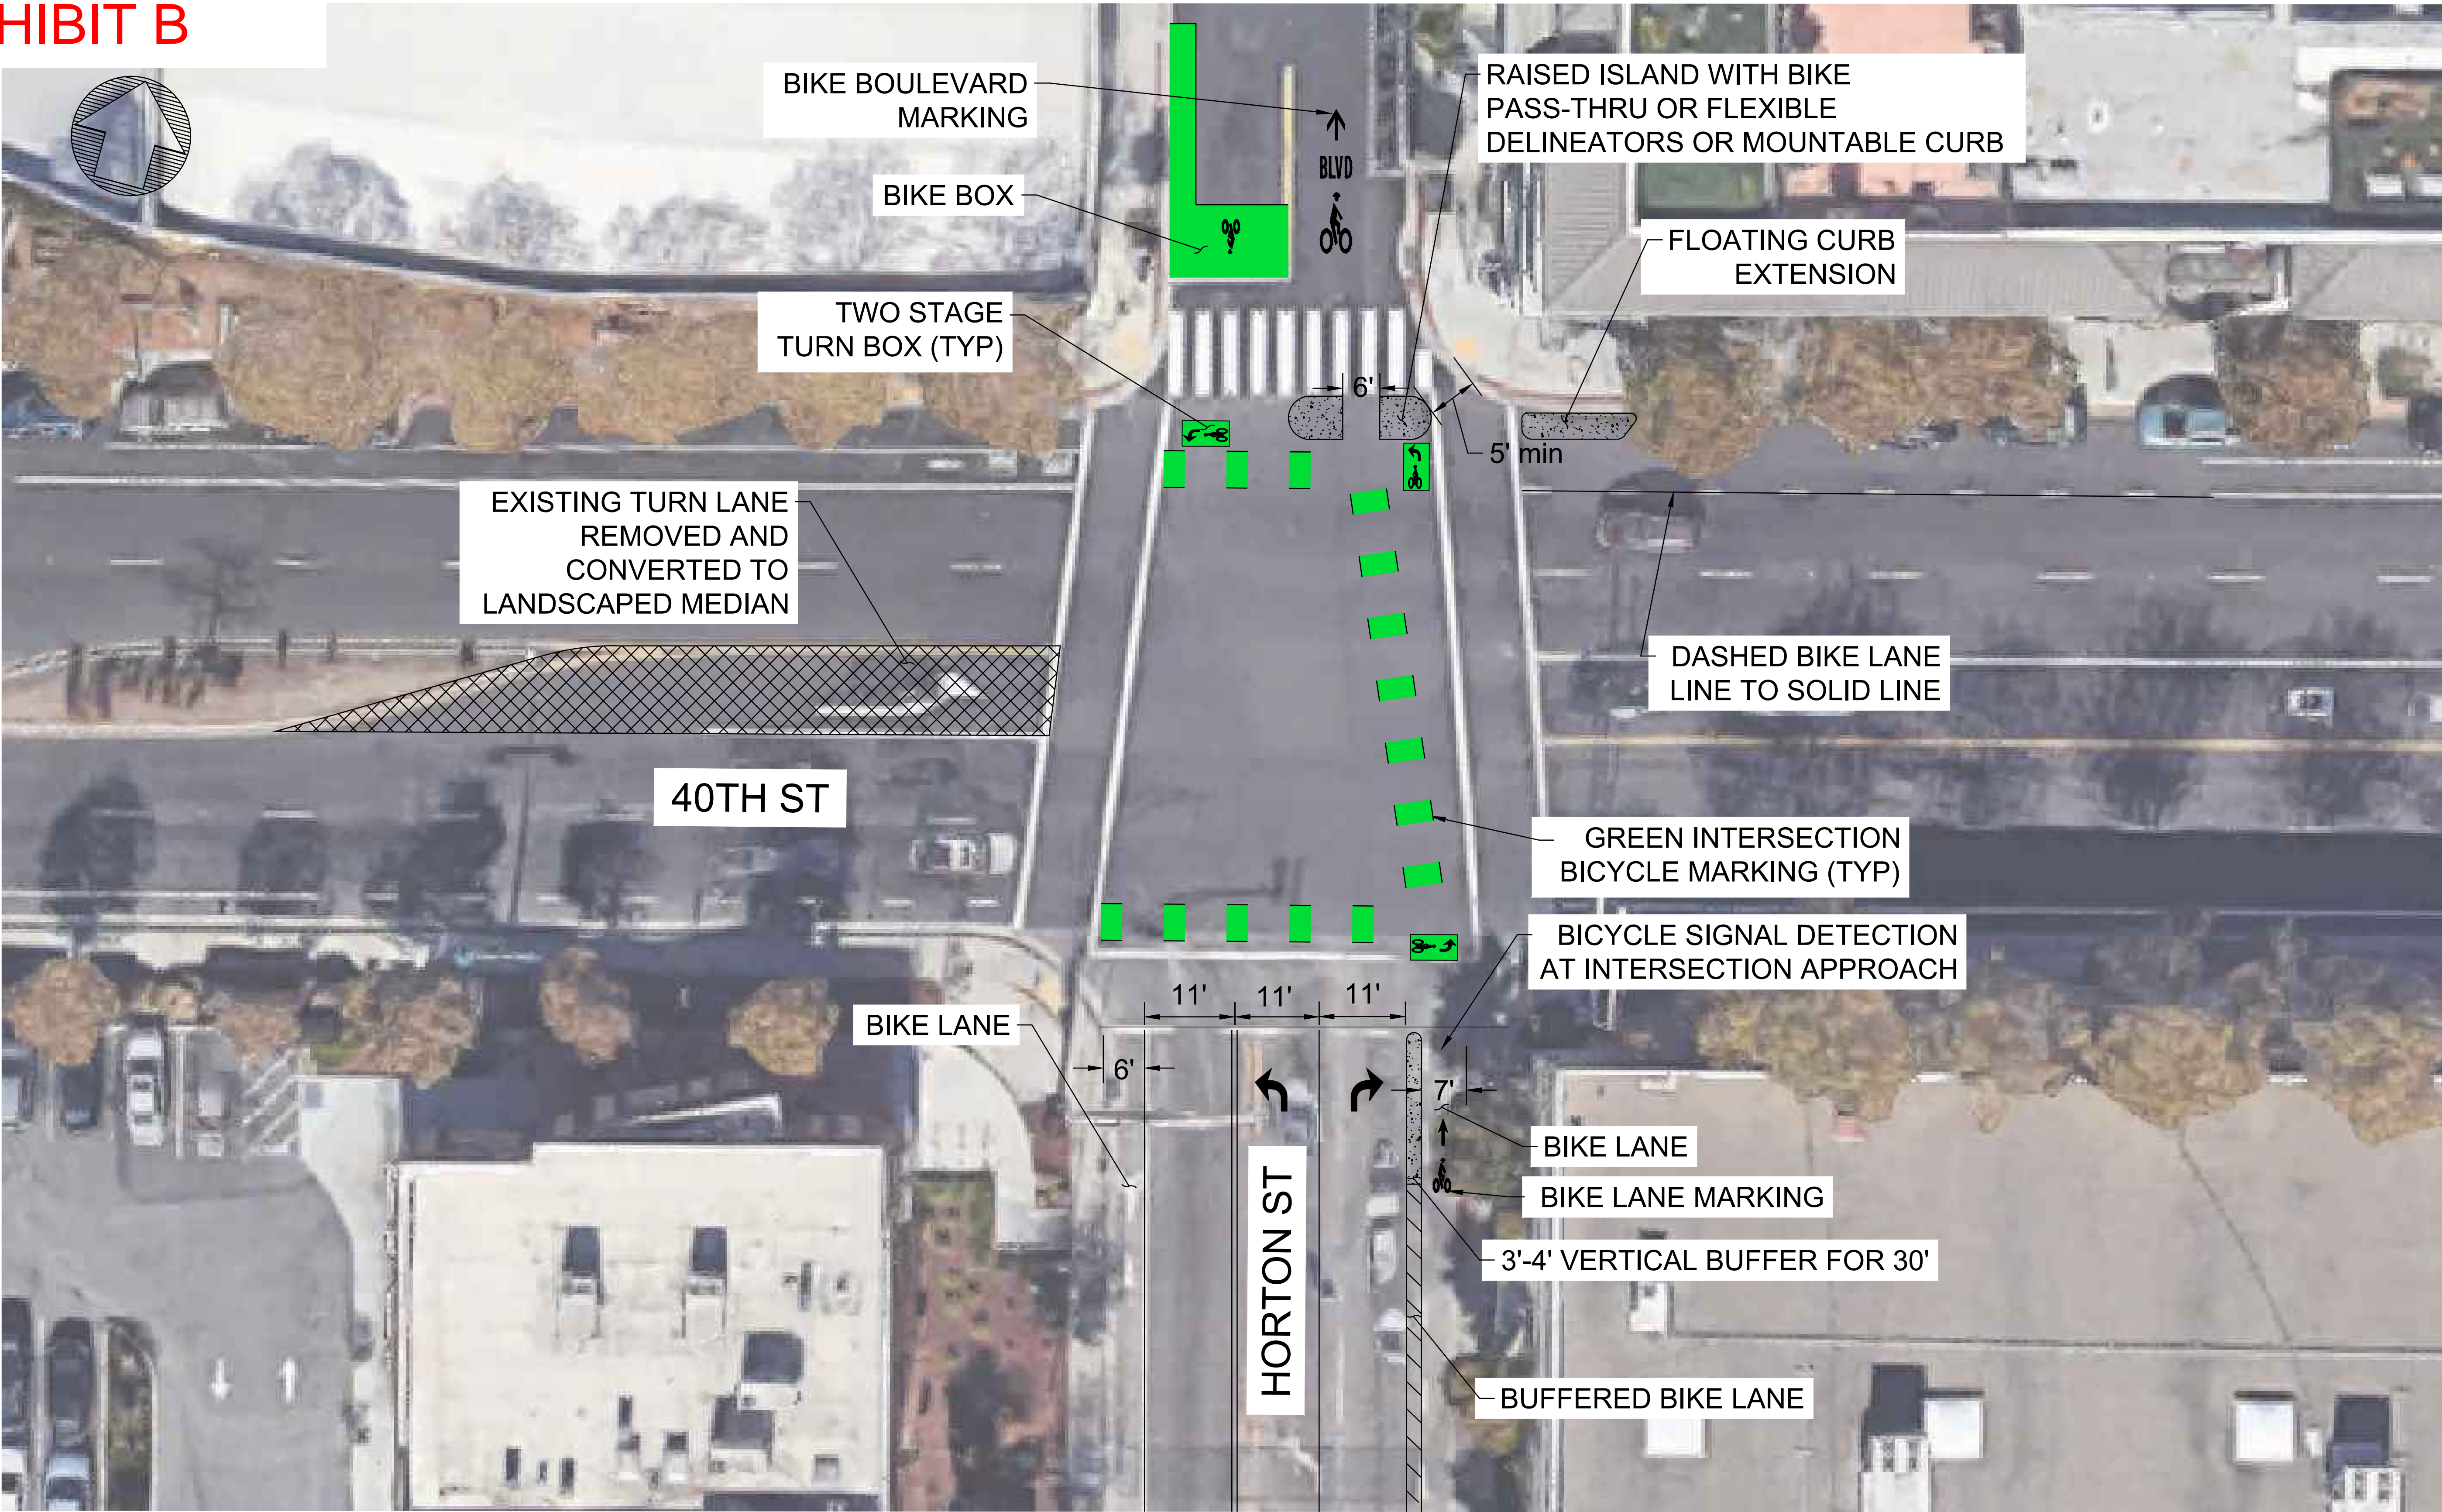

304 12th Street, Suite 2A | Oakland, CA 94607
510-540-5008 | alta.go.com

EMERYVILLE ACTIVE TRANSPORTATION PLAN
HORTON STREET AT 40TH STREET IMPROVEMENTS
EMERYVILLE, CA

N.T.S.

The plan as proposed is conceptual and upon City Council approval of the concept, Public Works Engineering will work with the developer and their consultant team to engineer the restrictions at this intersection to still permit through unimpeded passage for fire and life safety vehicles. Both Alameda County Fire Department, and Emeryville Police Department will be consulted through the design process to ensure response time to serve the residential and commercial/Industrial community are not significantly impacted.