




# Bay Street Parcel B Preliminary Development Plan

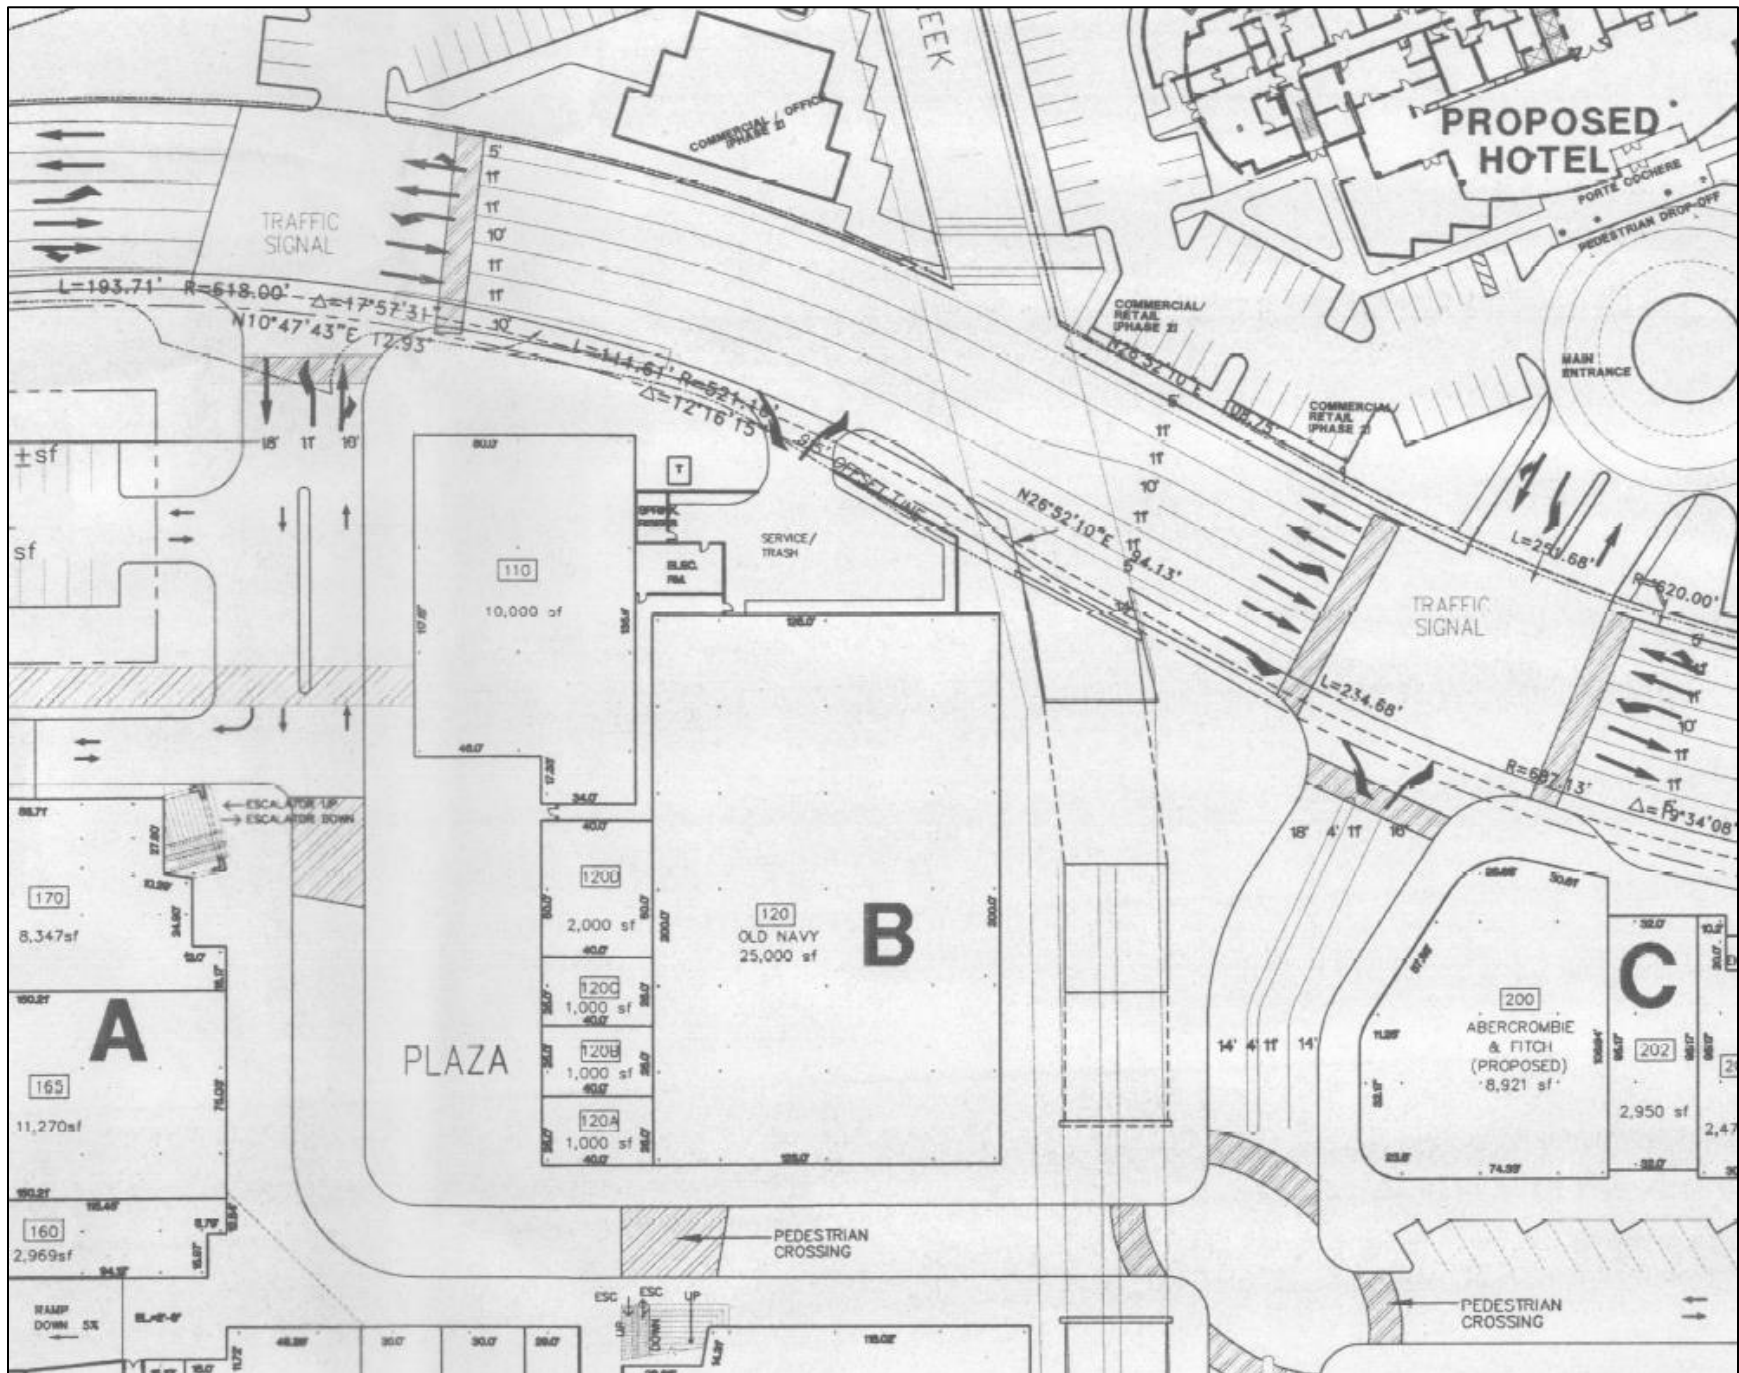

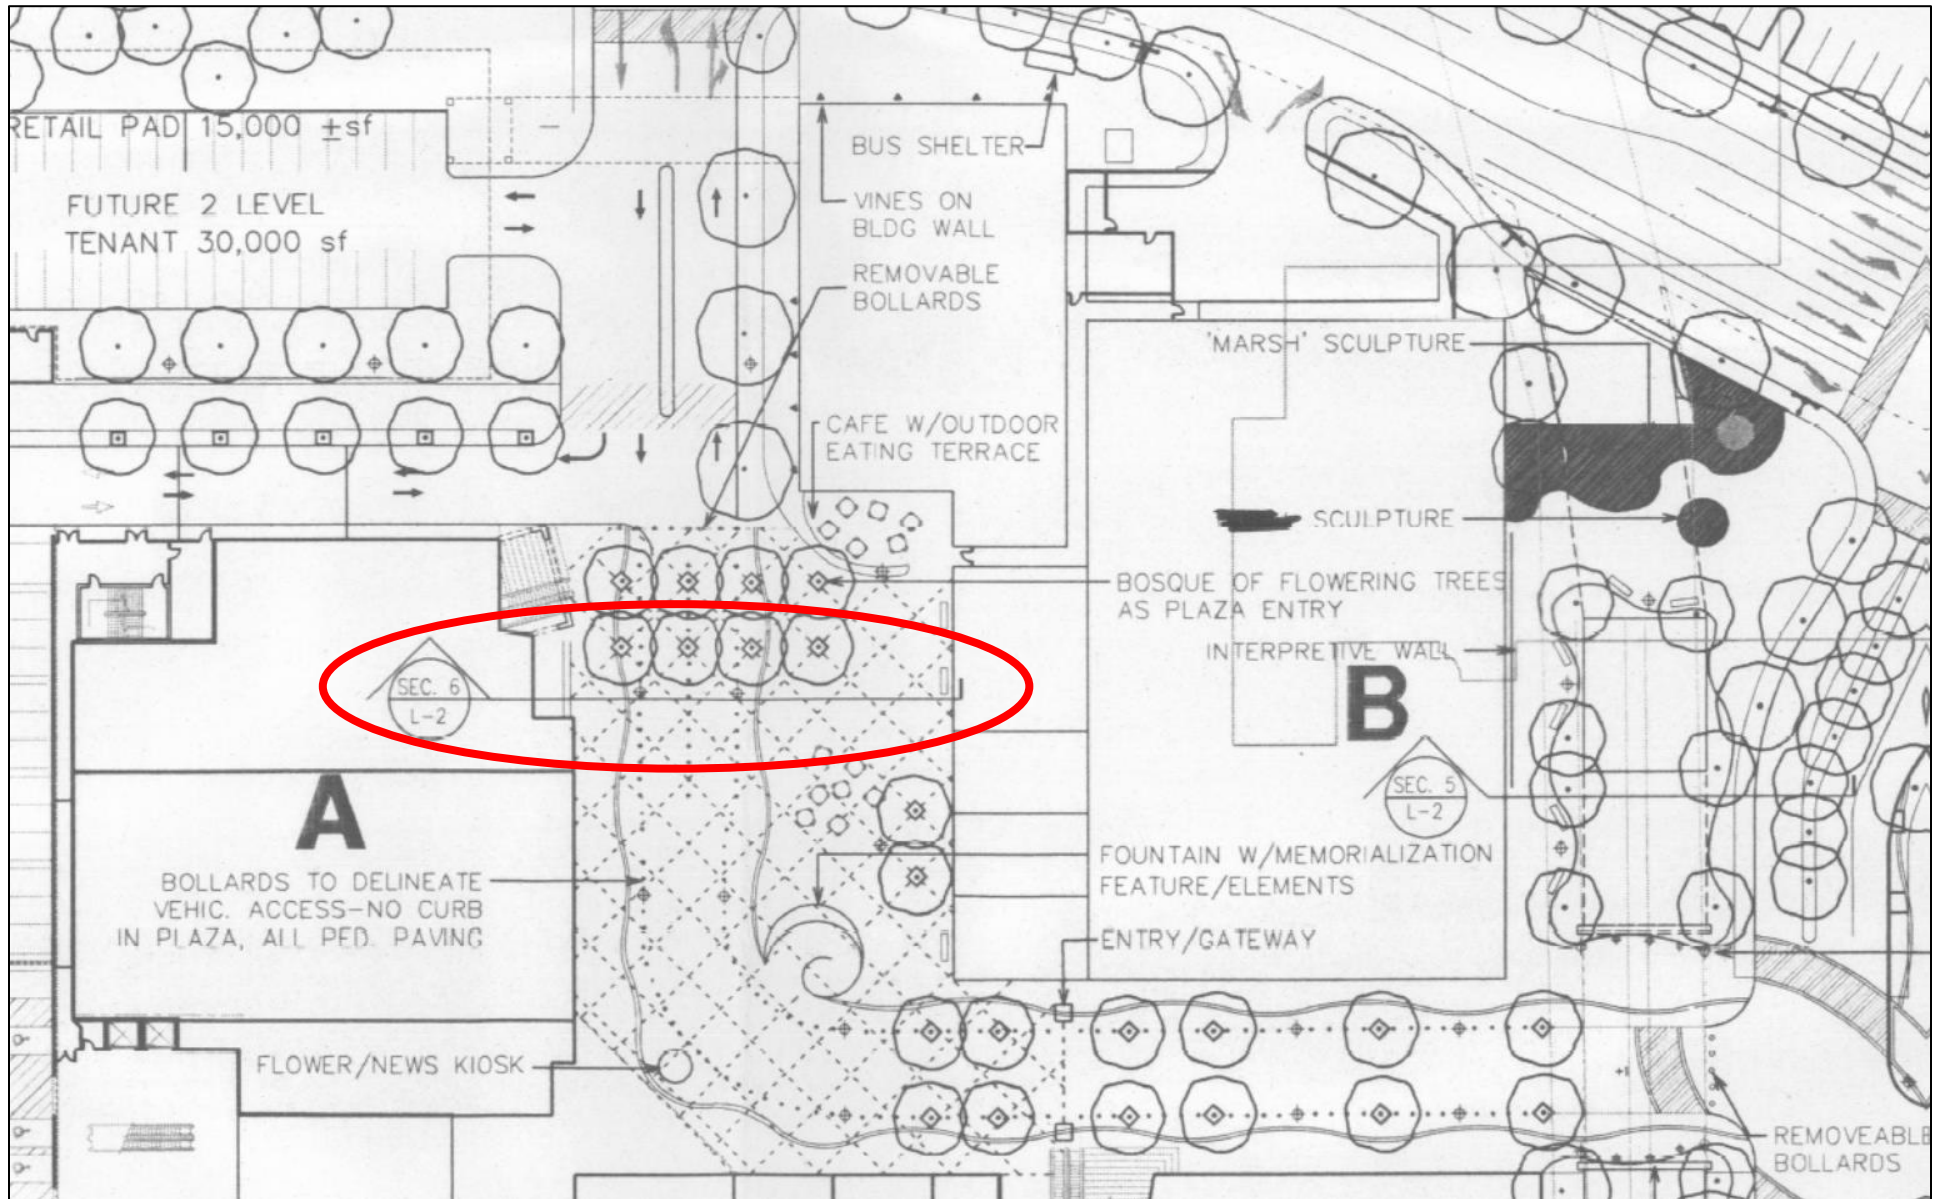

RETAIL  
STORE

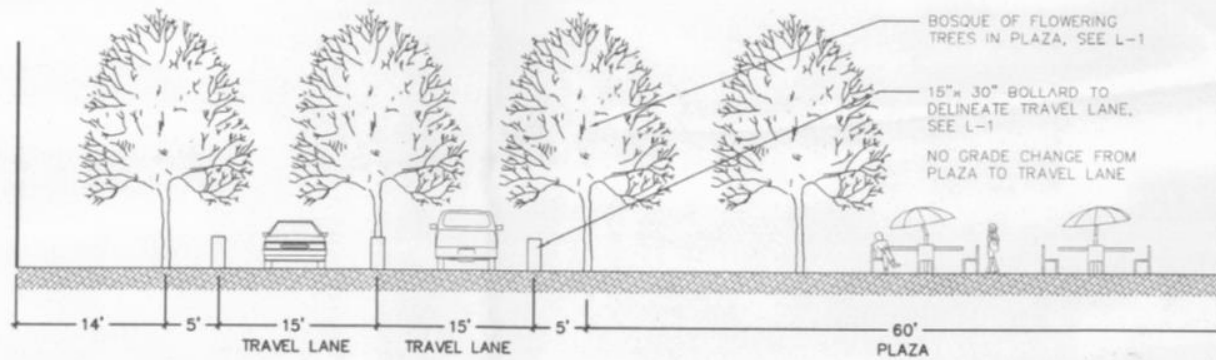

RETAIL/  
RESTAURANT

6 - PLAZA AT TREE BOSQUE