


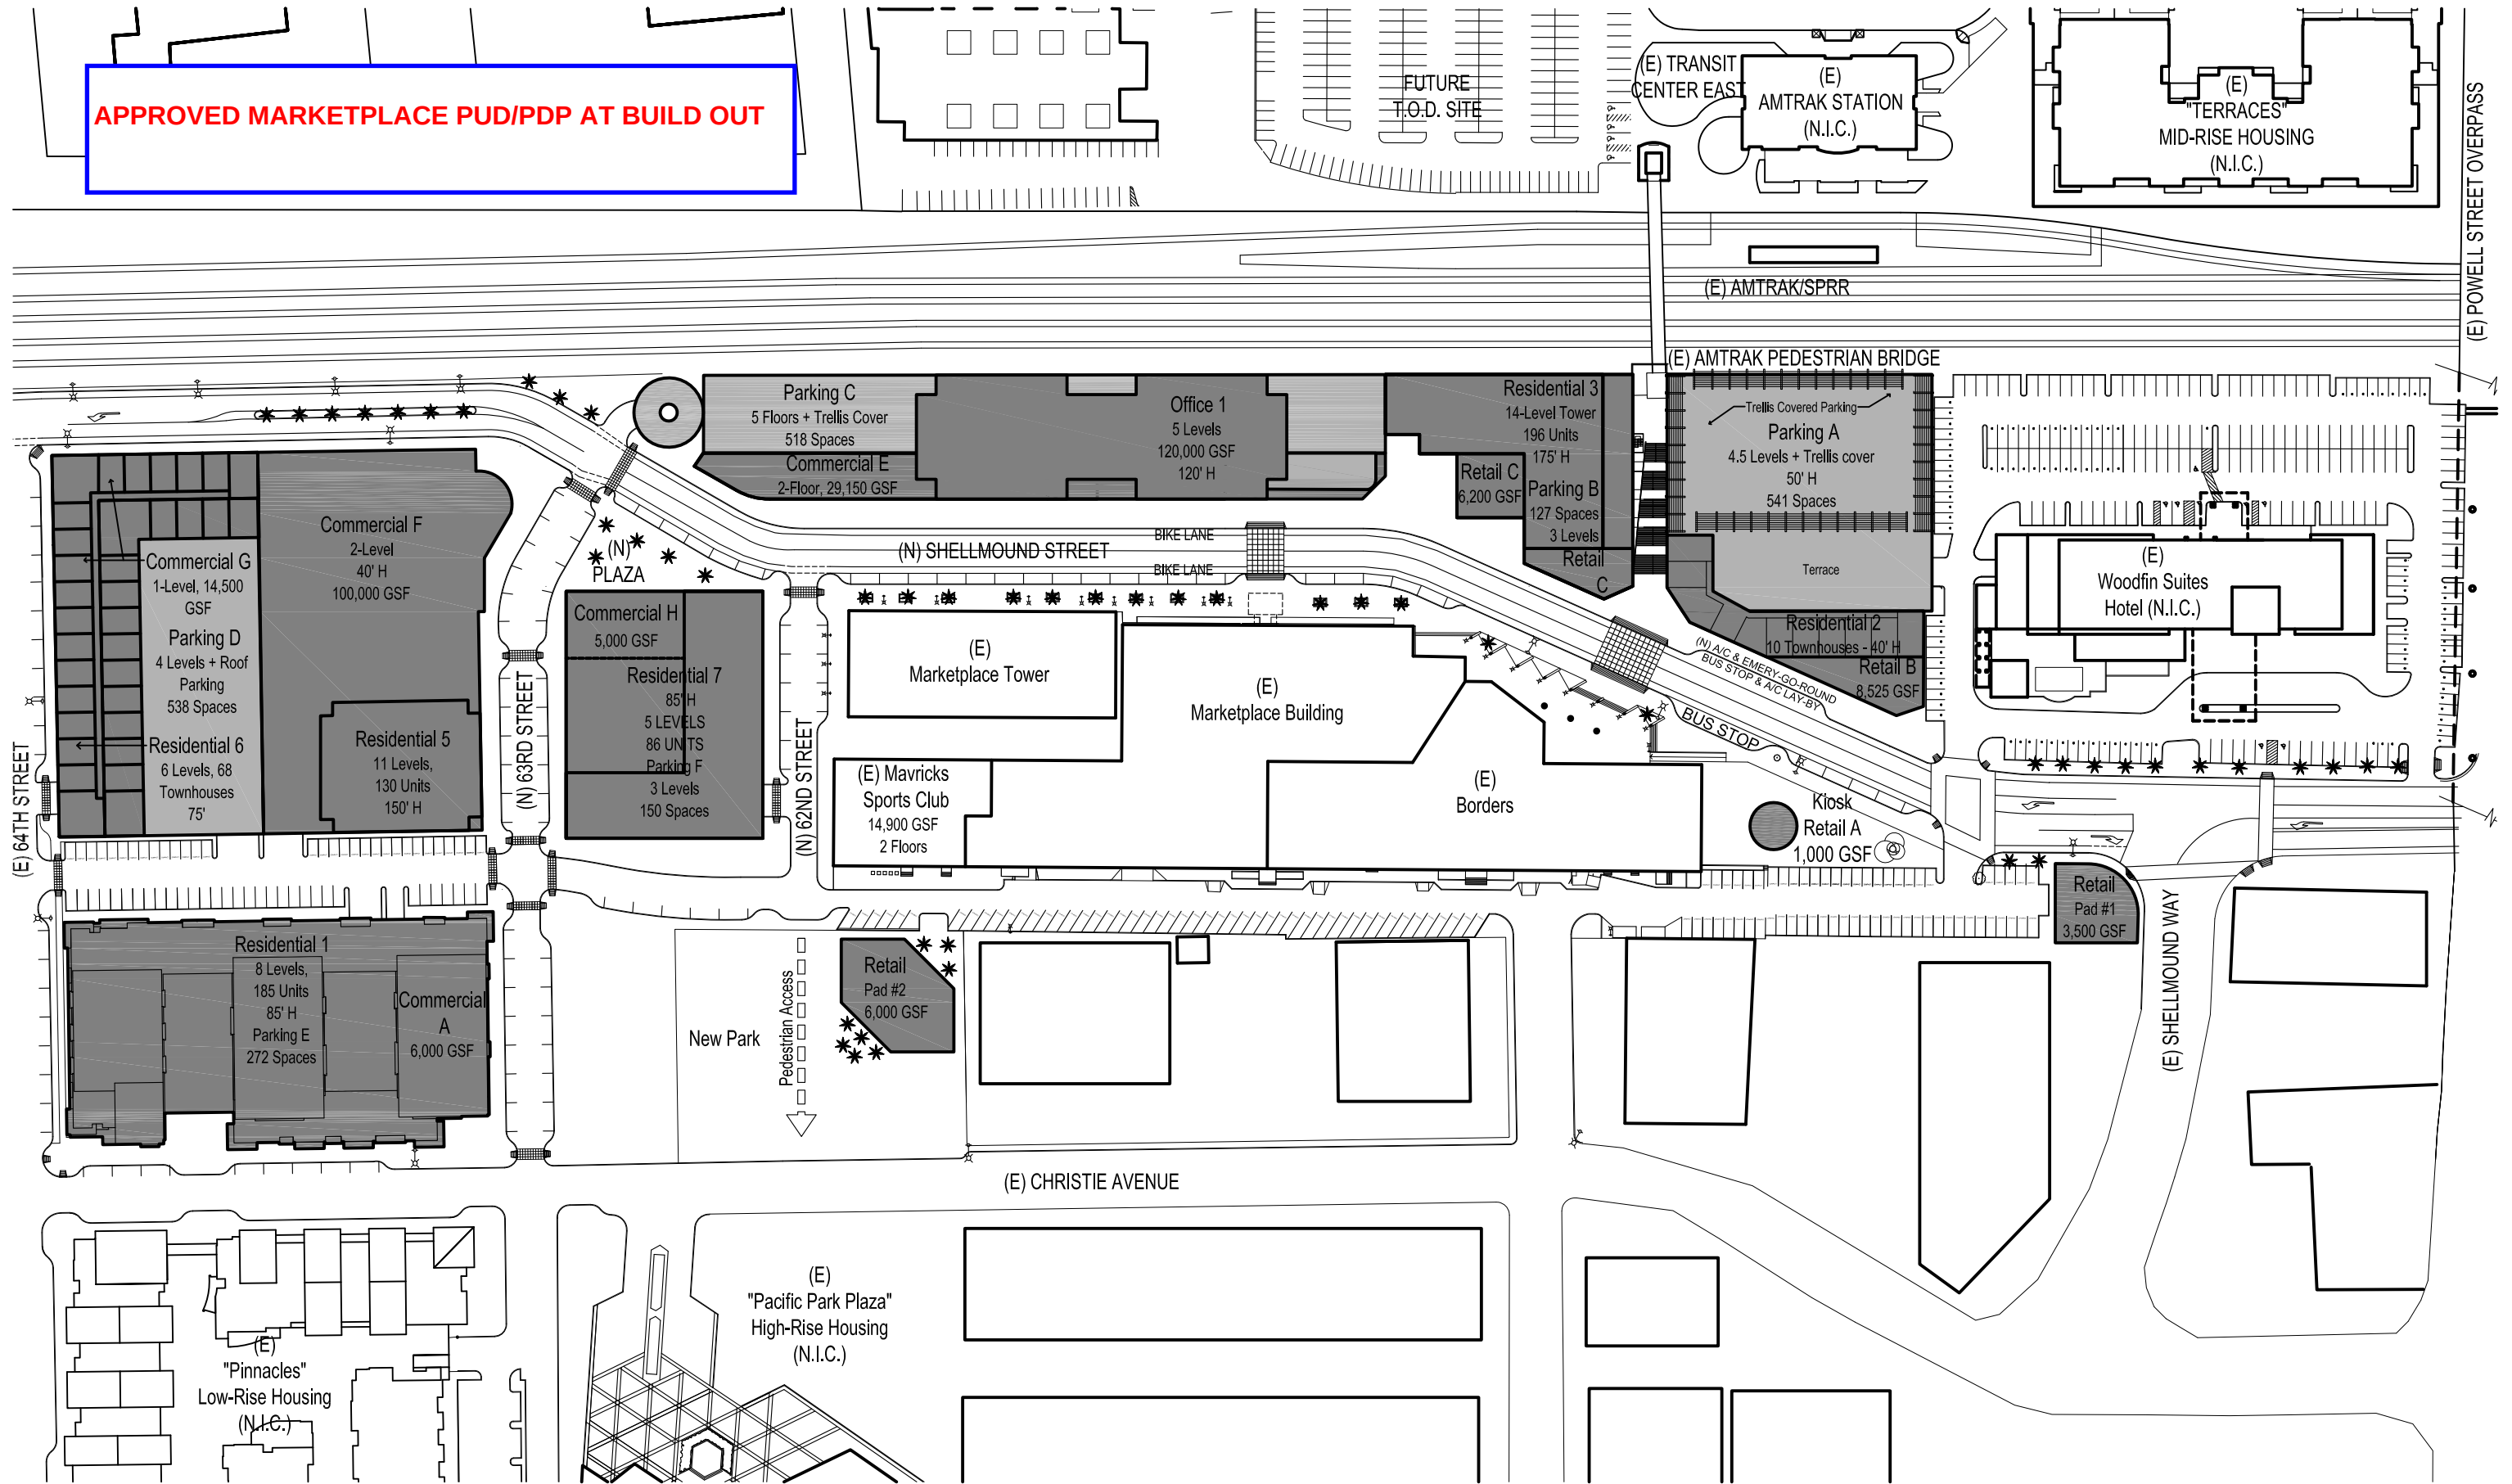

SCALE 1"=120'
0 120' 240'

MARKETPLACE REDEVELOPMENT - PHASE III

EMERYVILLE, CA

Attachment 1